




① Front Elevation  
1 : 50

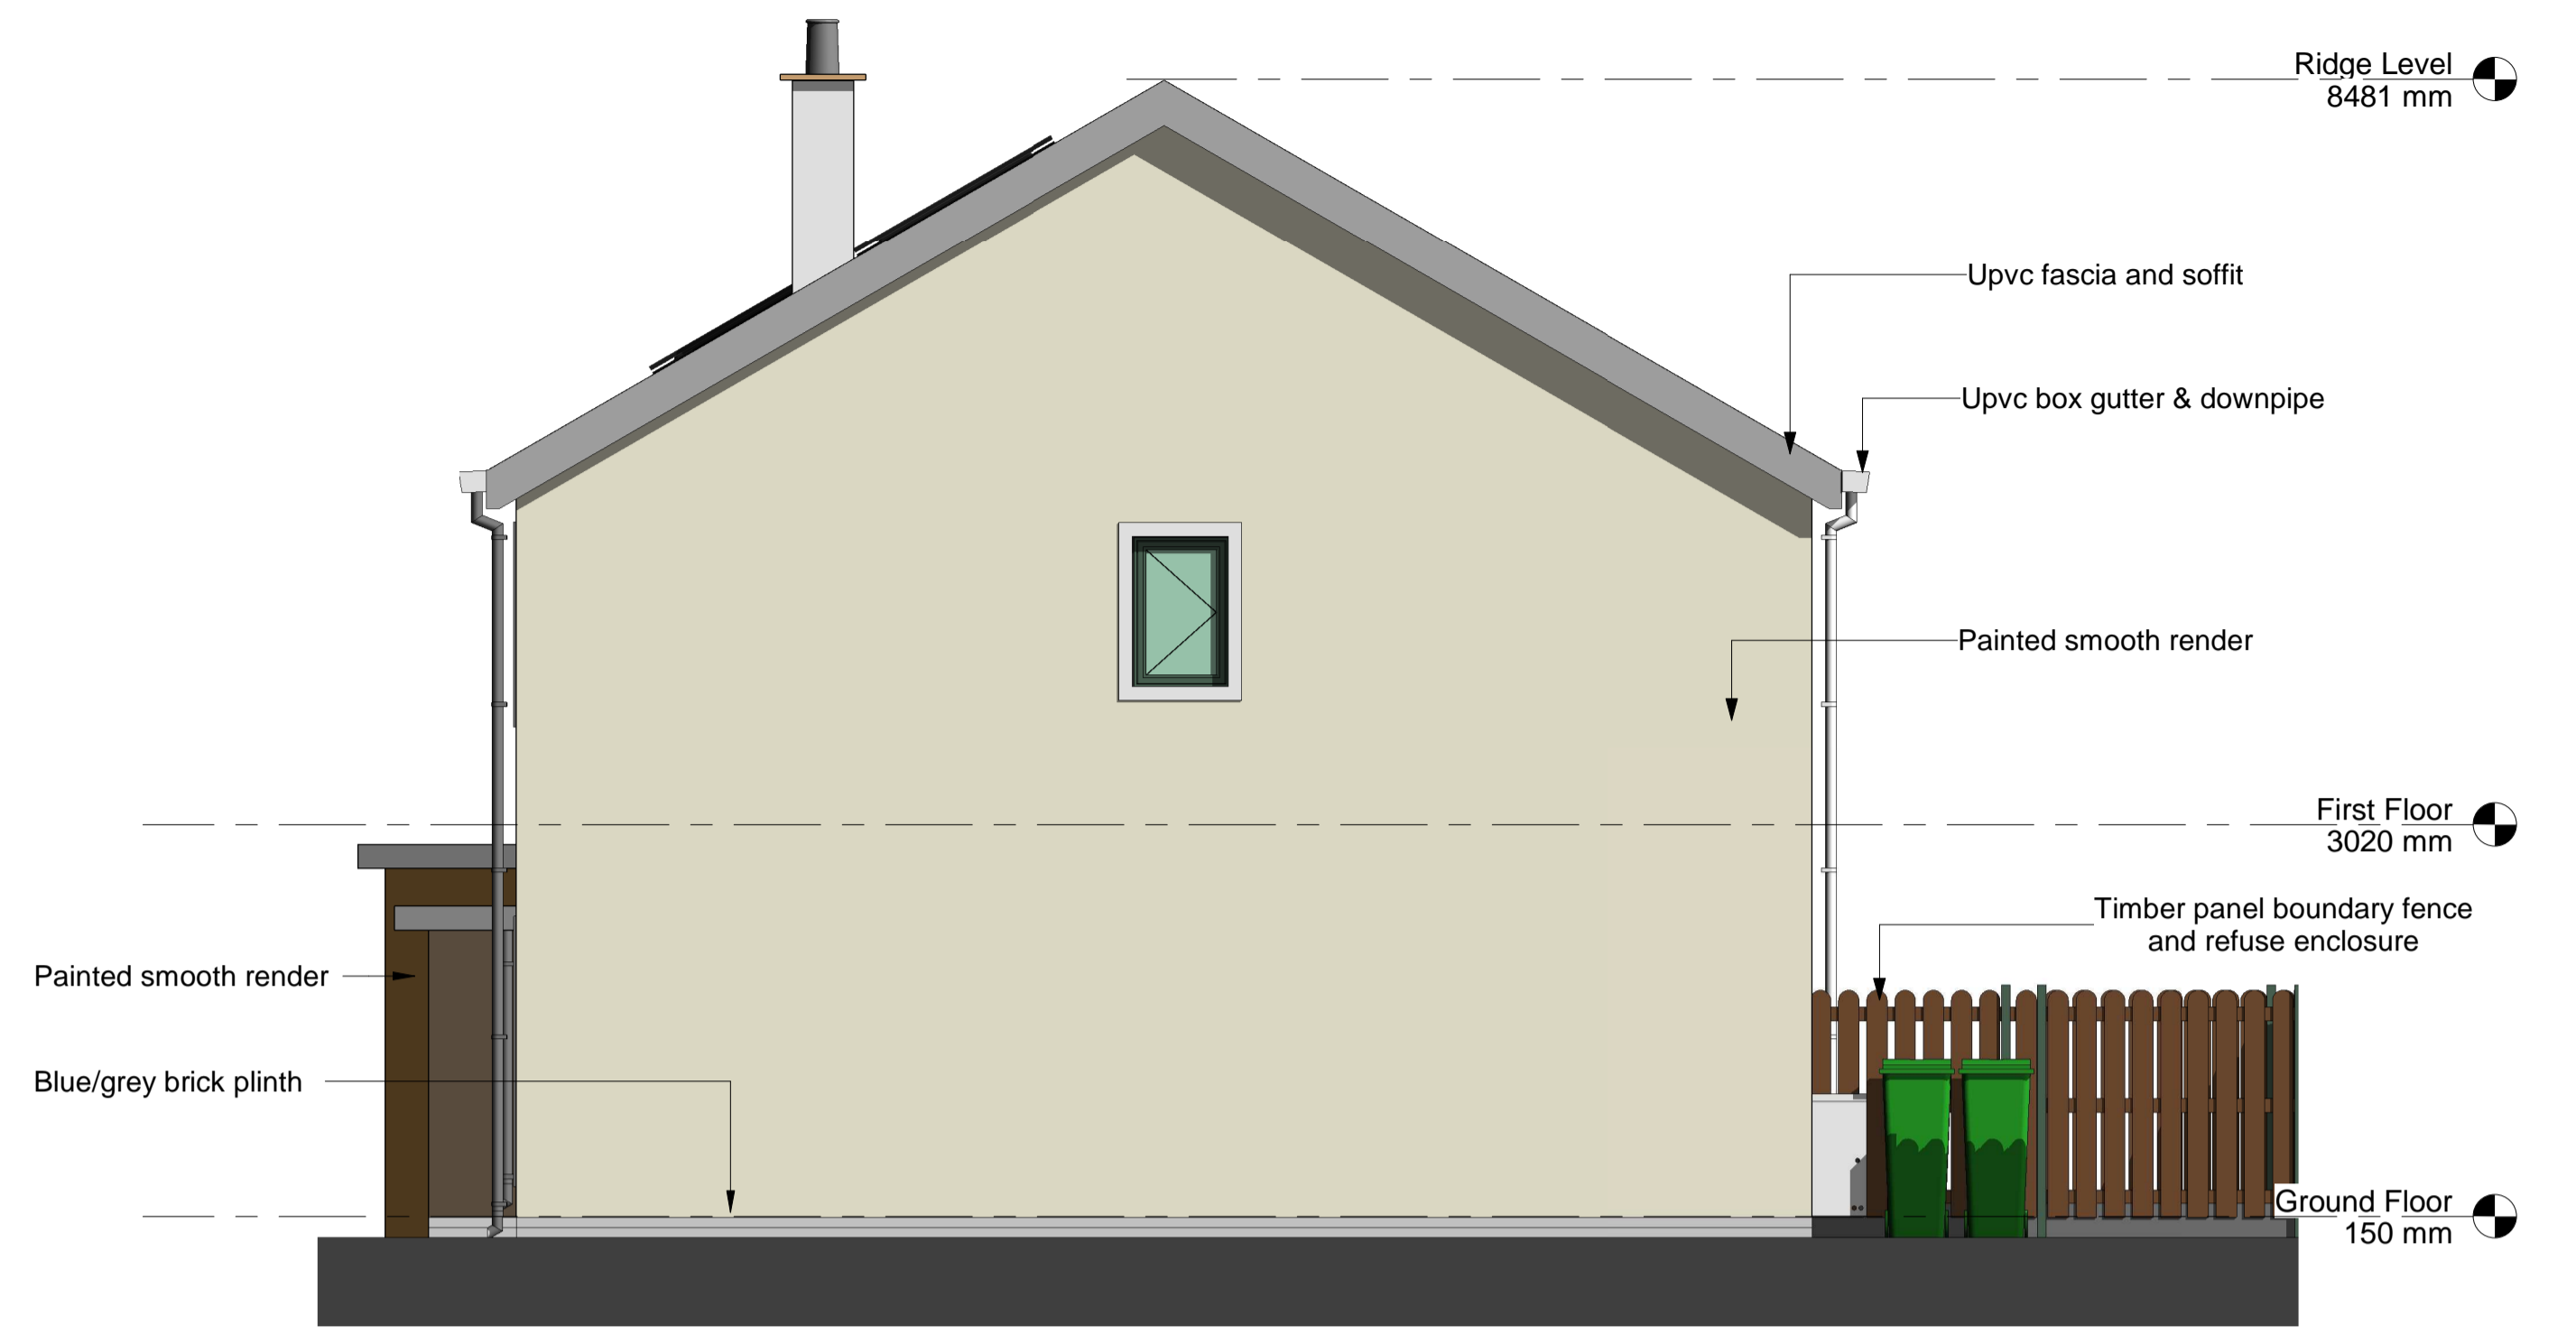

② Side East Elevation  
1 : 50



③ Rear Elevation  
1 : 50



④ Side West Elevation  
1 : 50

**HOUSE TYPE B1 - 2 BED 4 PERSON  
2 STOREY**



**Leitrim County Council**  
Comhairle Chontae Liatroma

VINCENT HANNON & ASSOCIATES			
CHARTERED ARCHITECTS, SURVEYORS & PROJECT MANAGERS			
ABBEE STREET, SLIGO. T: 071-9150022			
e-mail: info@vha.ie website: www.vha.ie			
© THIS DRAWING IS PROTECTED BY COPYRIGHT AND IS TO BE READ IN CONJUNCTION WITH ALL RELEVANT SPECIFICATIONS AND DRAWINGS.			
USE ONLY FIGURED DIMENSIONS.			
DO NOT SCALE OFF THIS DRAWING.			
IT IS THE CONTRACTOR'S RESPONSIBILITY TO ENSURE COMPLIANCE WITH ALL ASPECTS OF THE CURRENT BUILDING REGULATIONS.			
IT IS THE CONTRACTOR'S RESPONSIBILITY TO ENSURE COMPLIANCE WITH ALL CONDITIONS IMPOSED BY THE LOCAL PLANNING AUTHORITY.			
IF IN DOUBT ASK.			
client / job description:	LEITRIM COUNTY COUNCIL - PART 8 APPLICATION AUTUMN VIEW, SUMMERHILL, CARRICK ON SHANNON	drawn by:	JE
drawing title:	House Type B1 - Elevations	checked by:	JG
scale:	1 : 50	date:	2018.02.28
rev:	project stage: PLANNING	drawing no.:	170708-3-204