




① Ground Floor
1 : 50

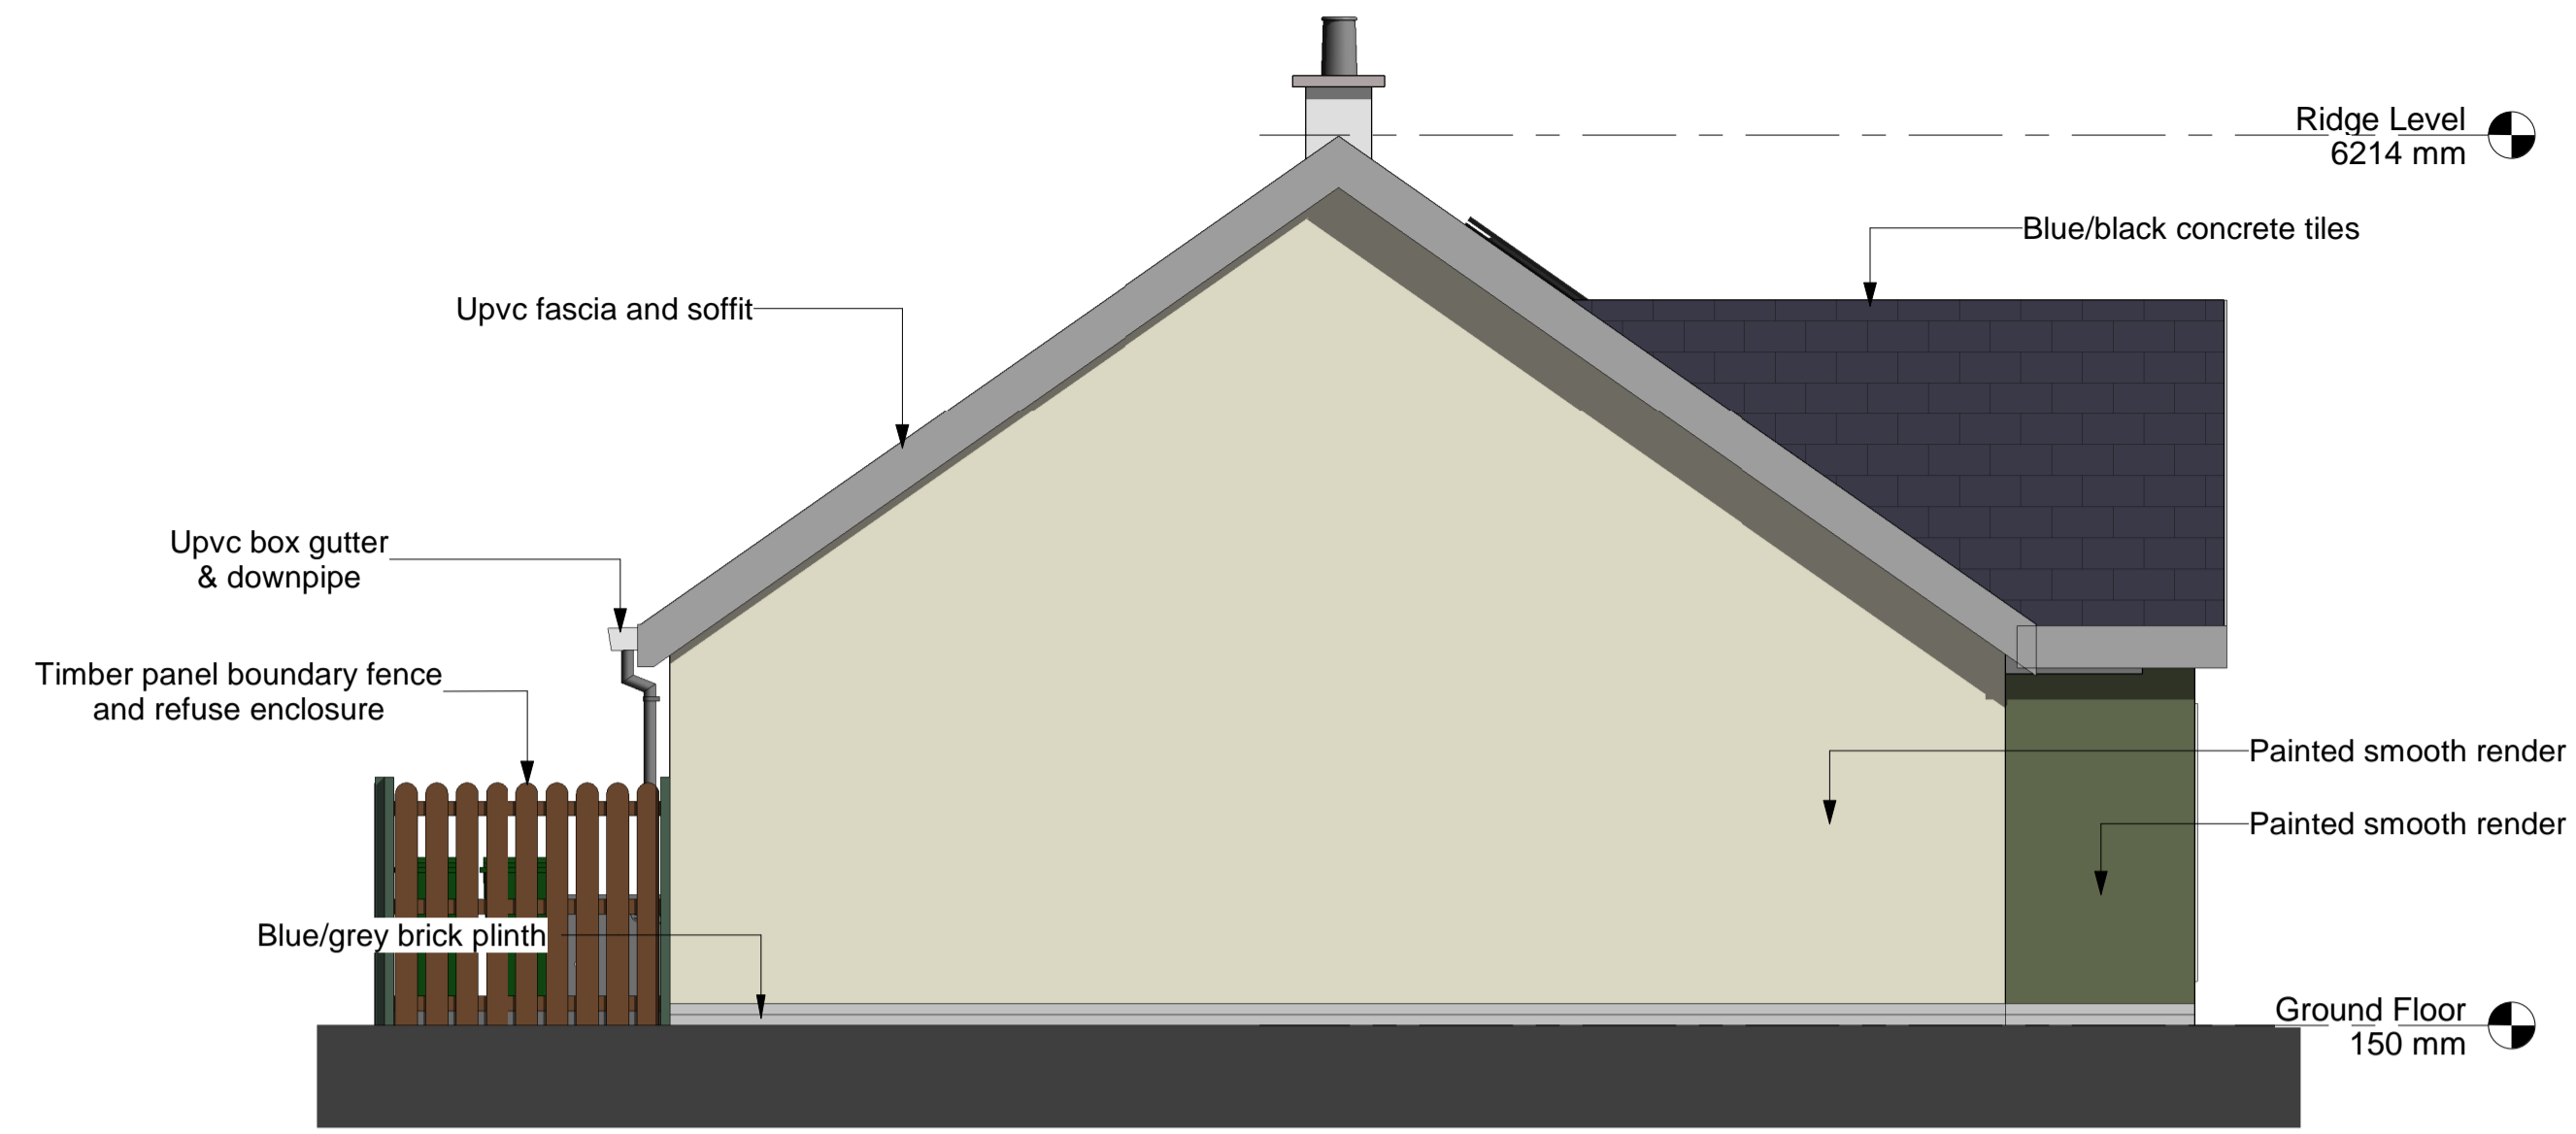


⑤ Side East Elevation
1 : 50

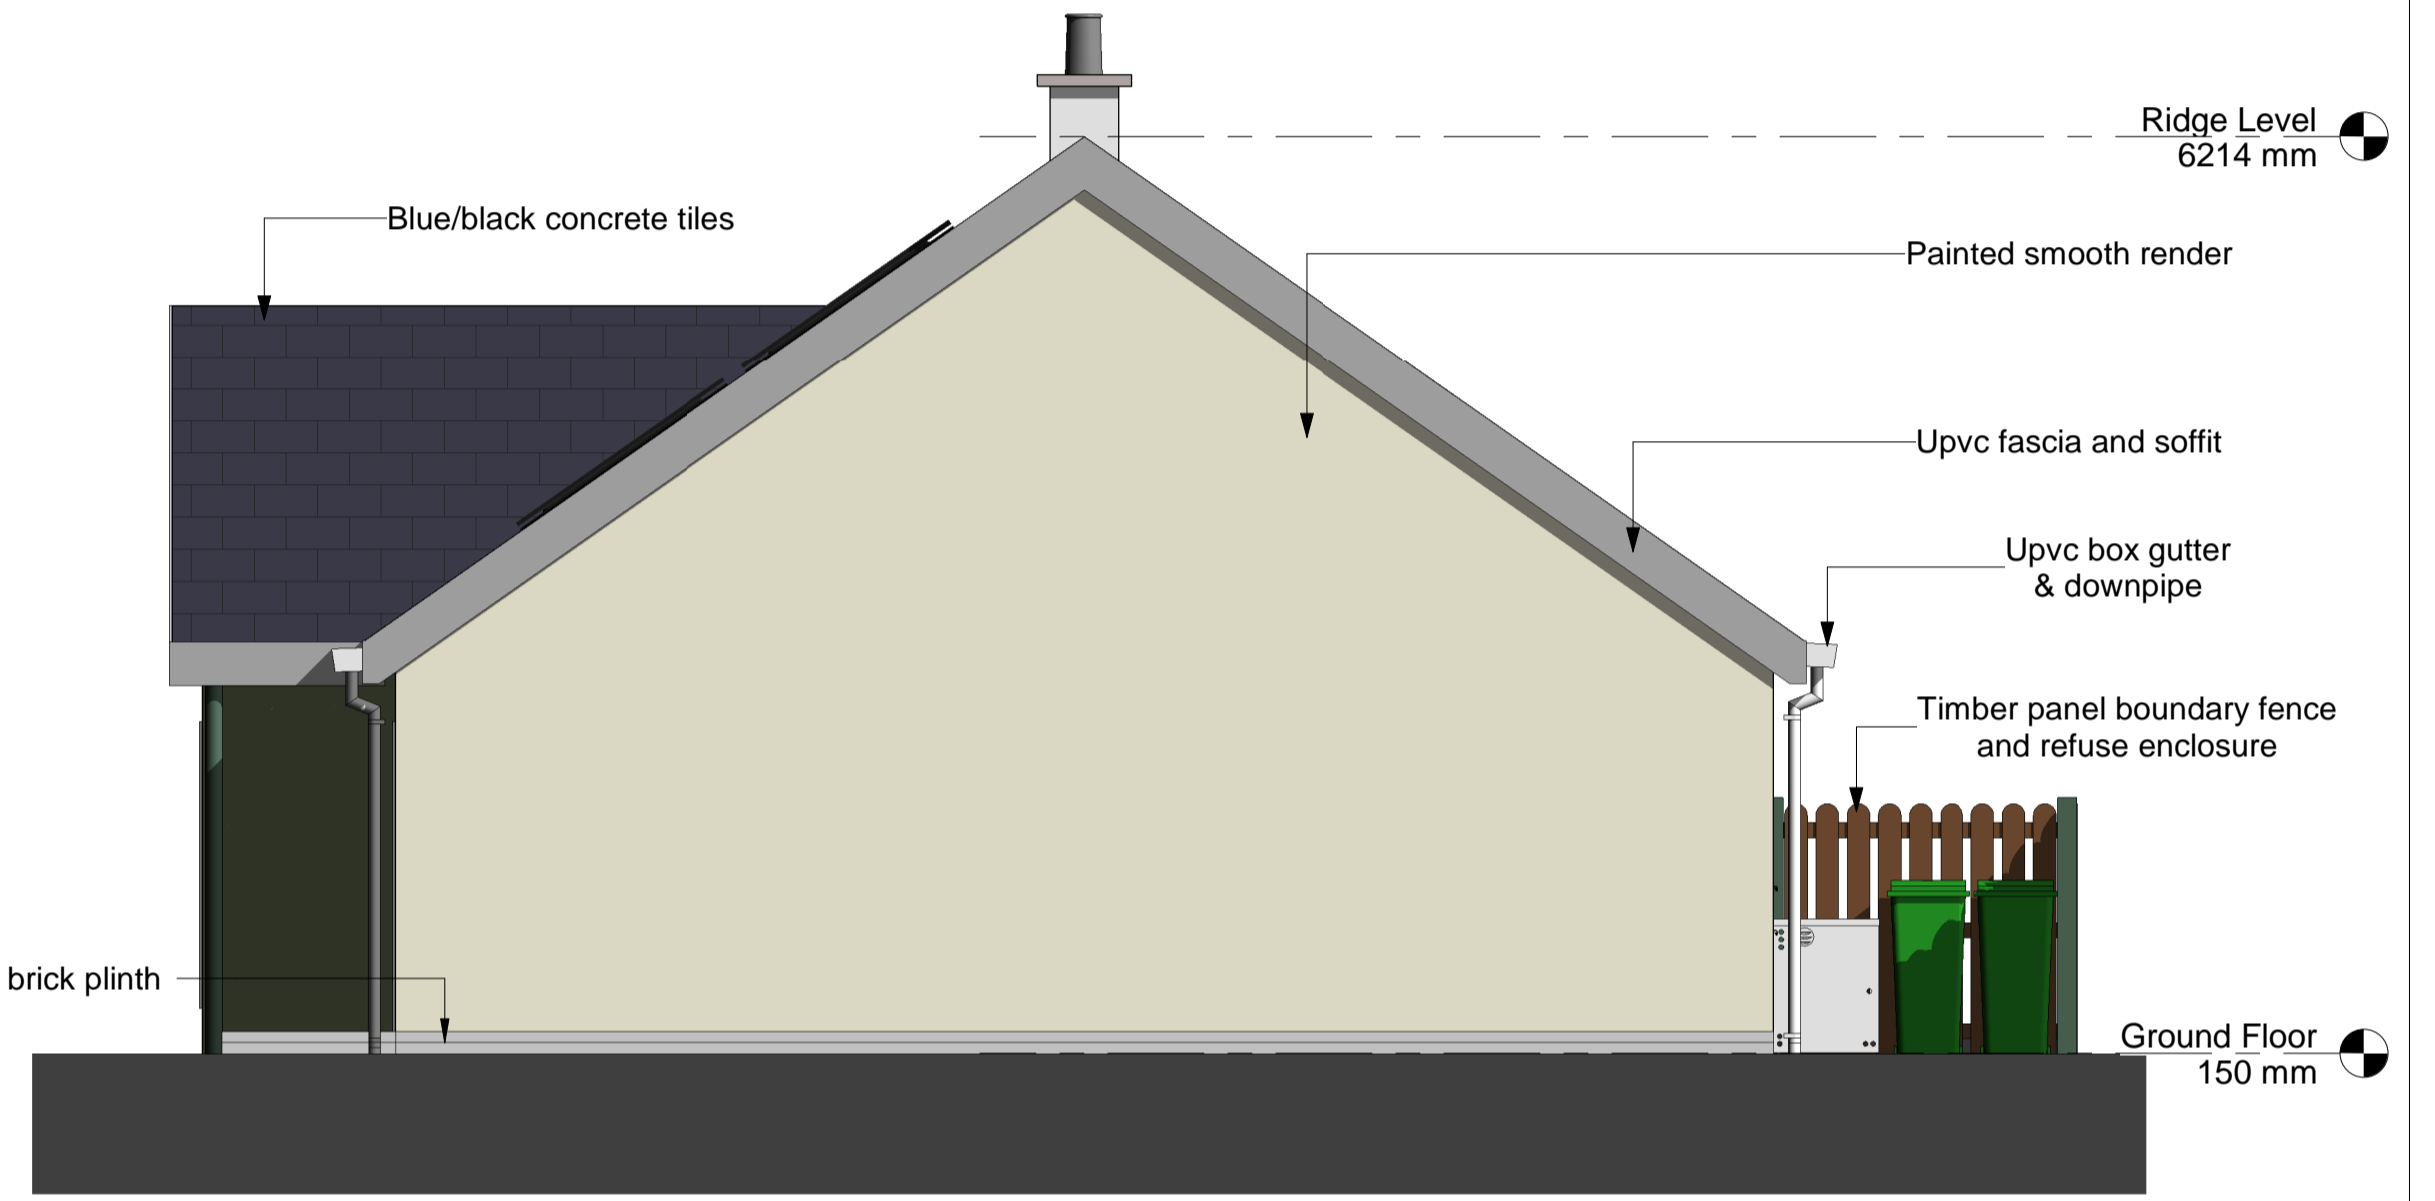


⑥ Side West Elevation
1 : 50

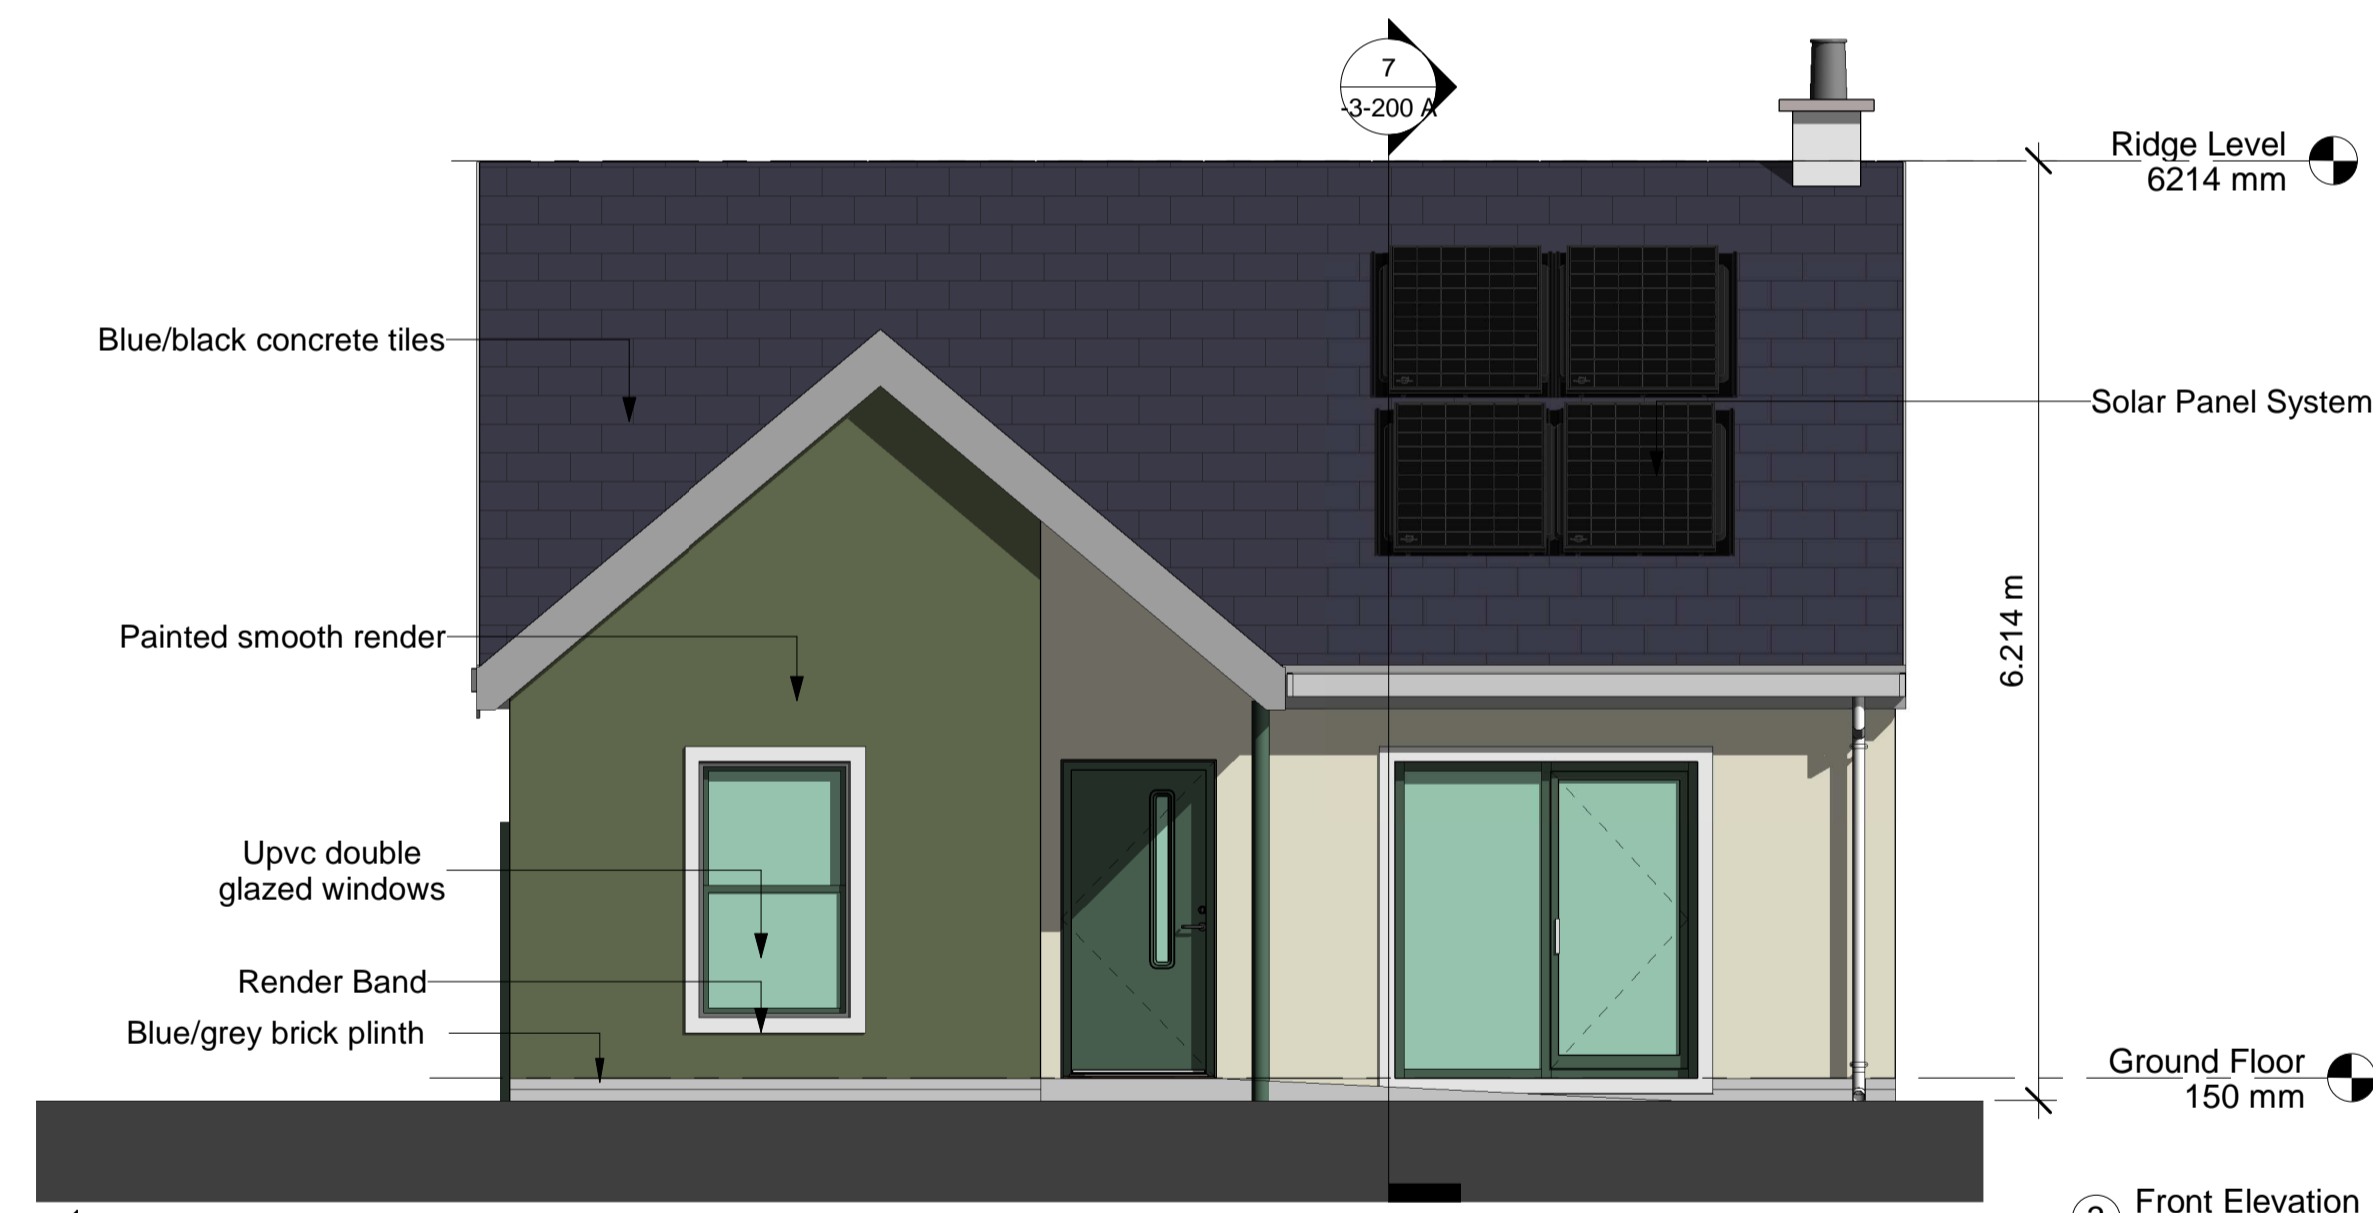

③ Front Elevation
1 : 50

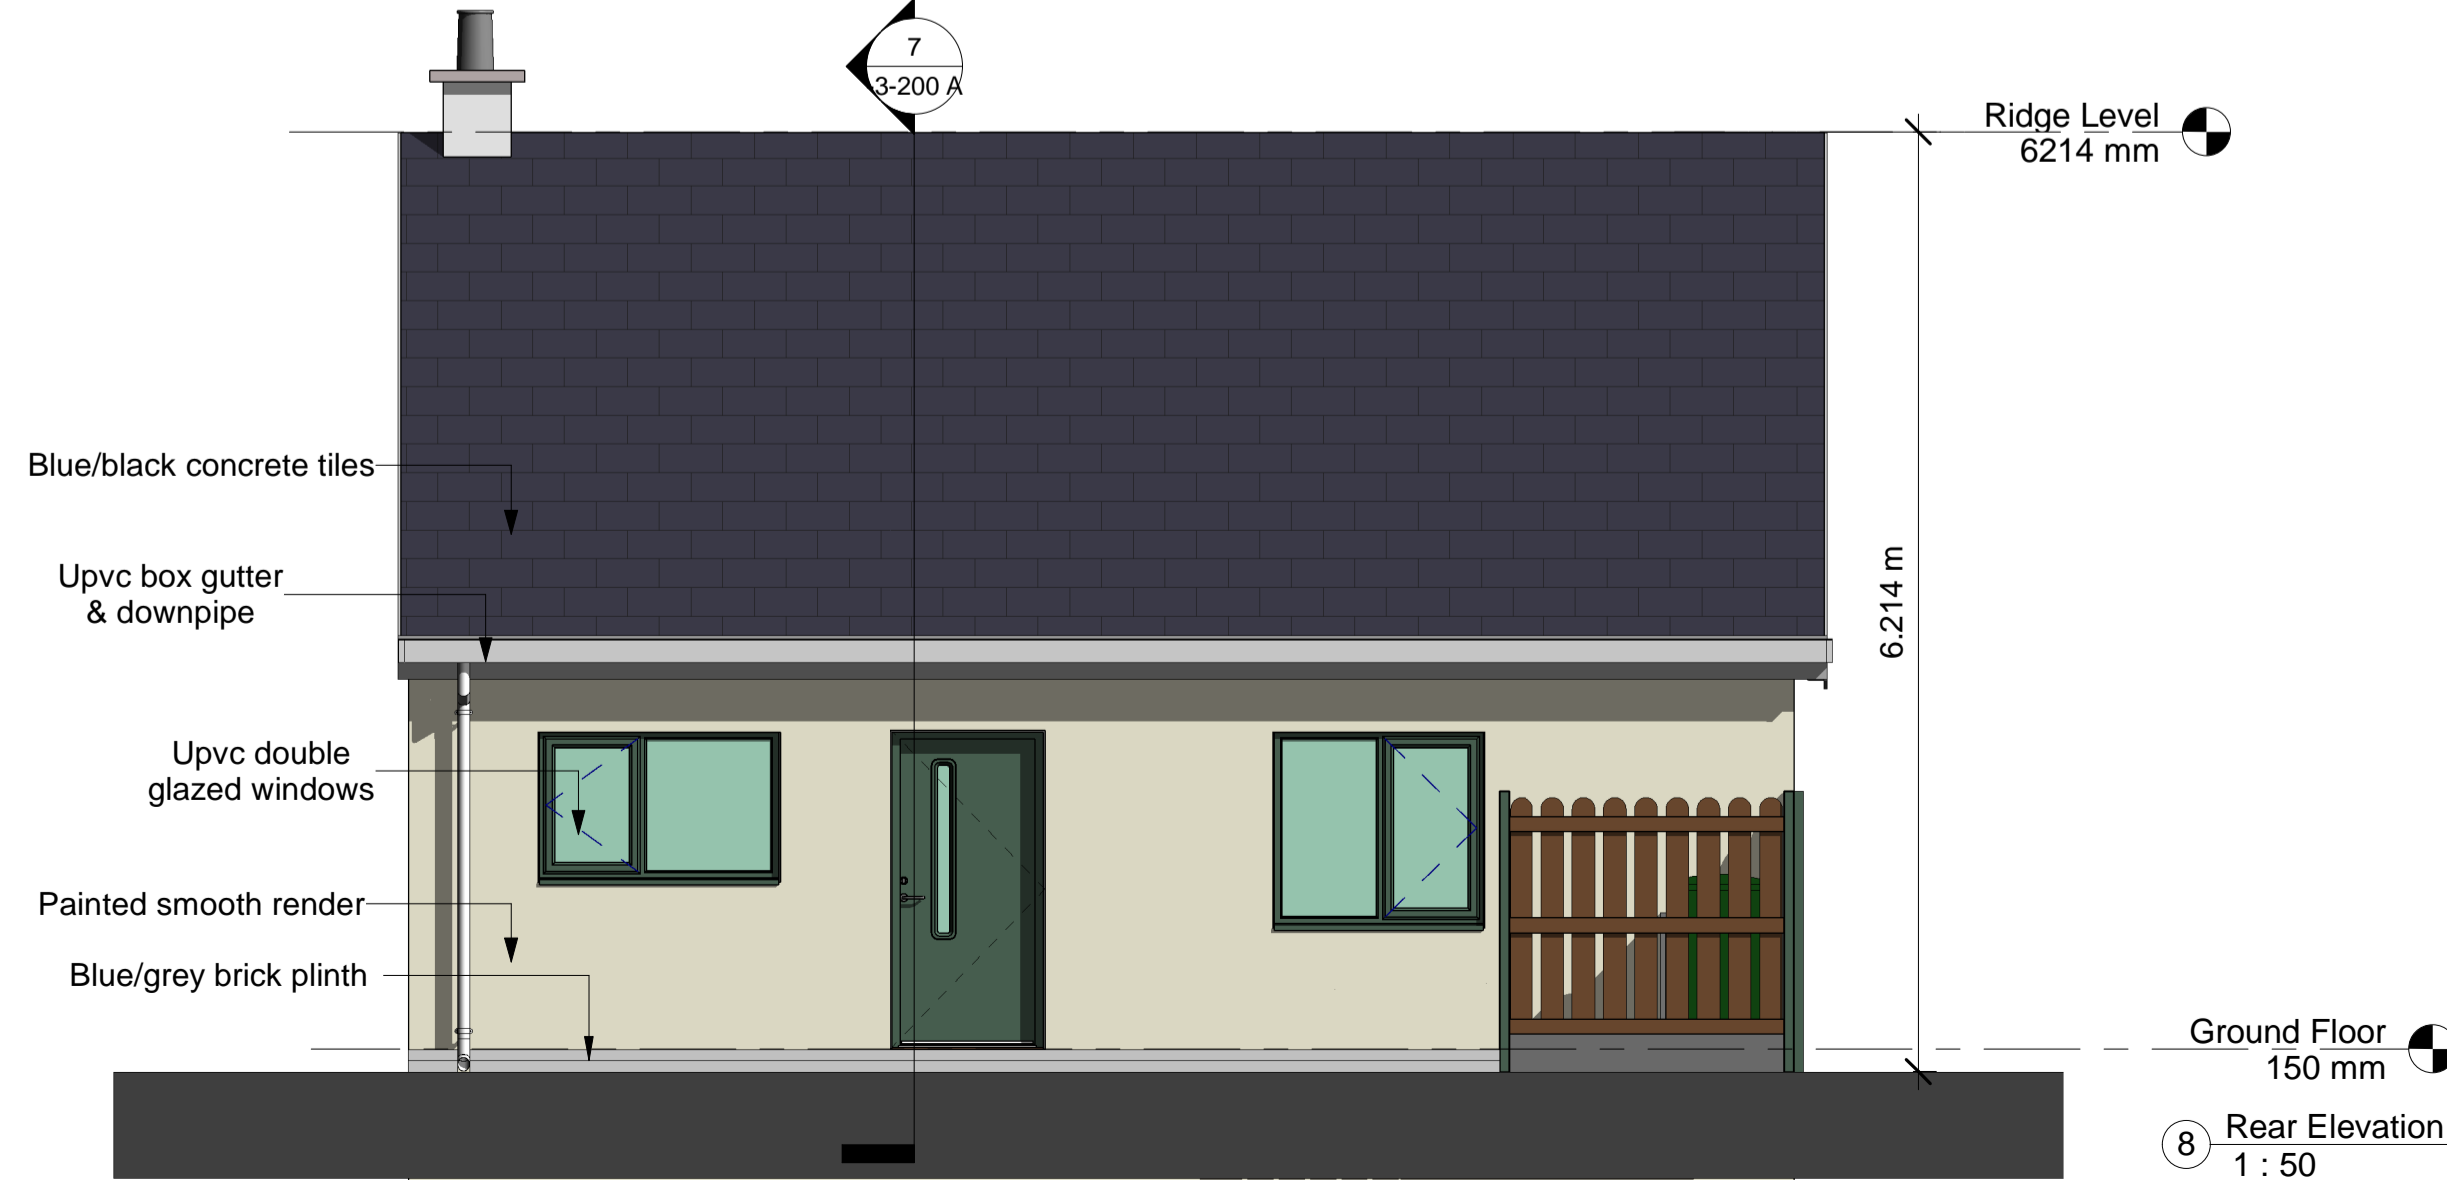

⑧ Rear Elevation
1 : 50

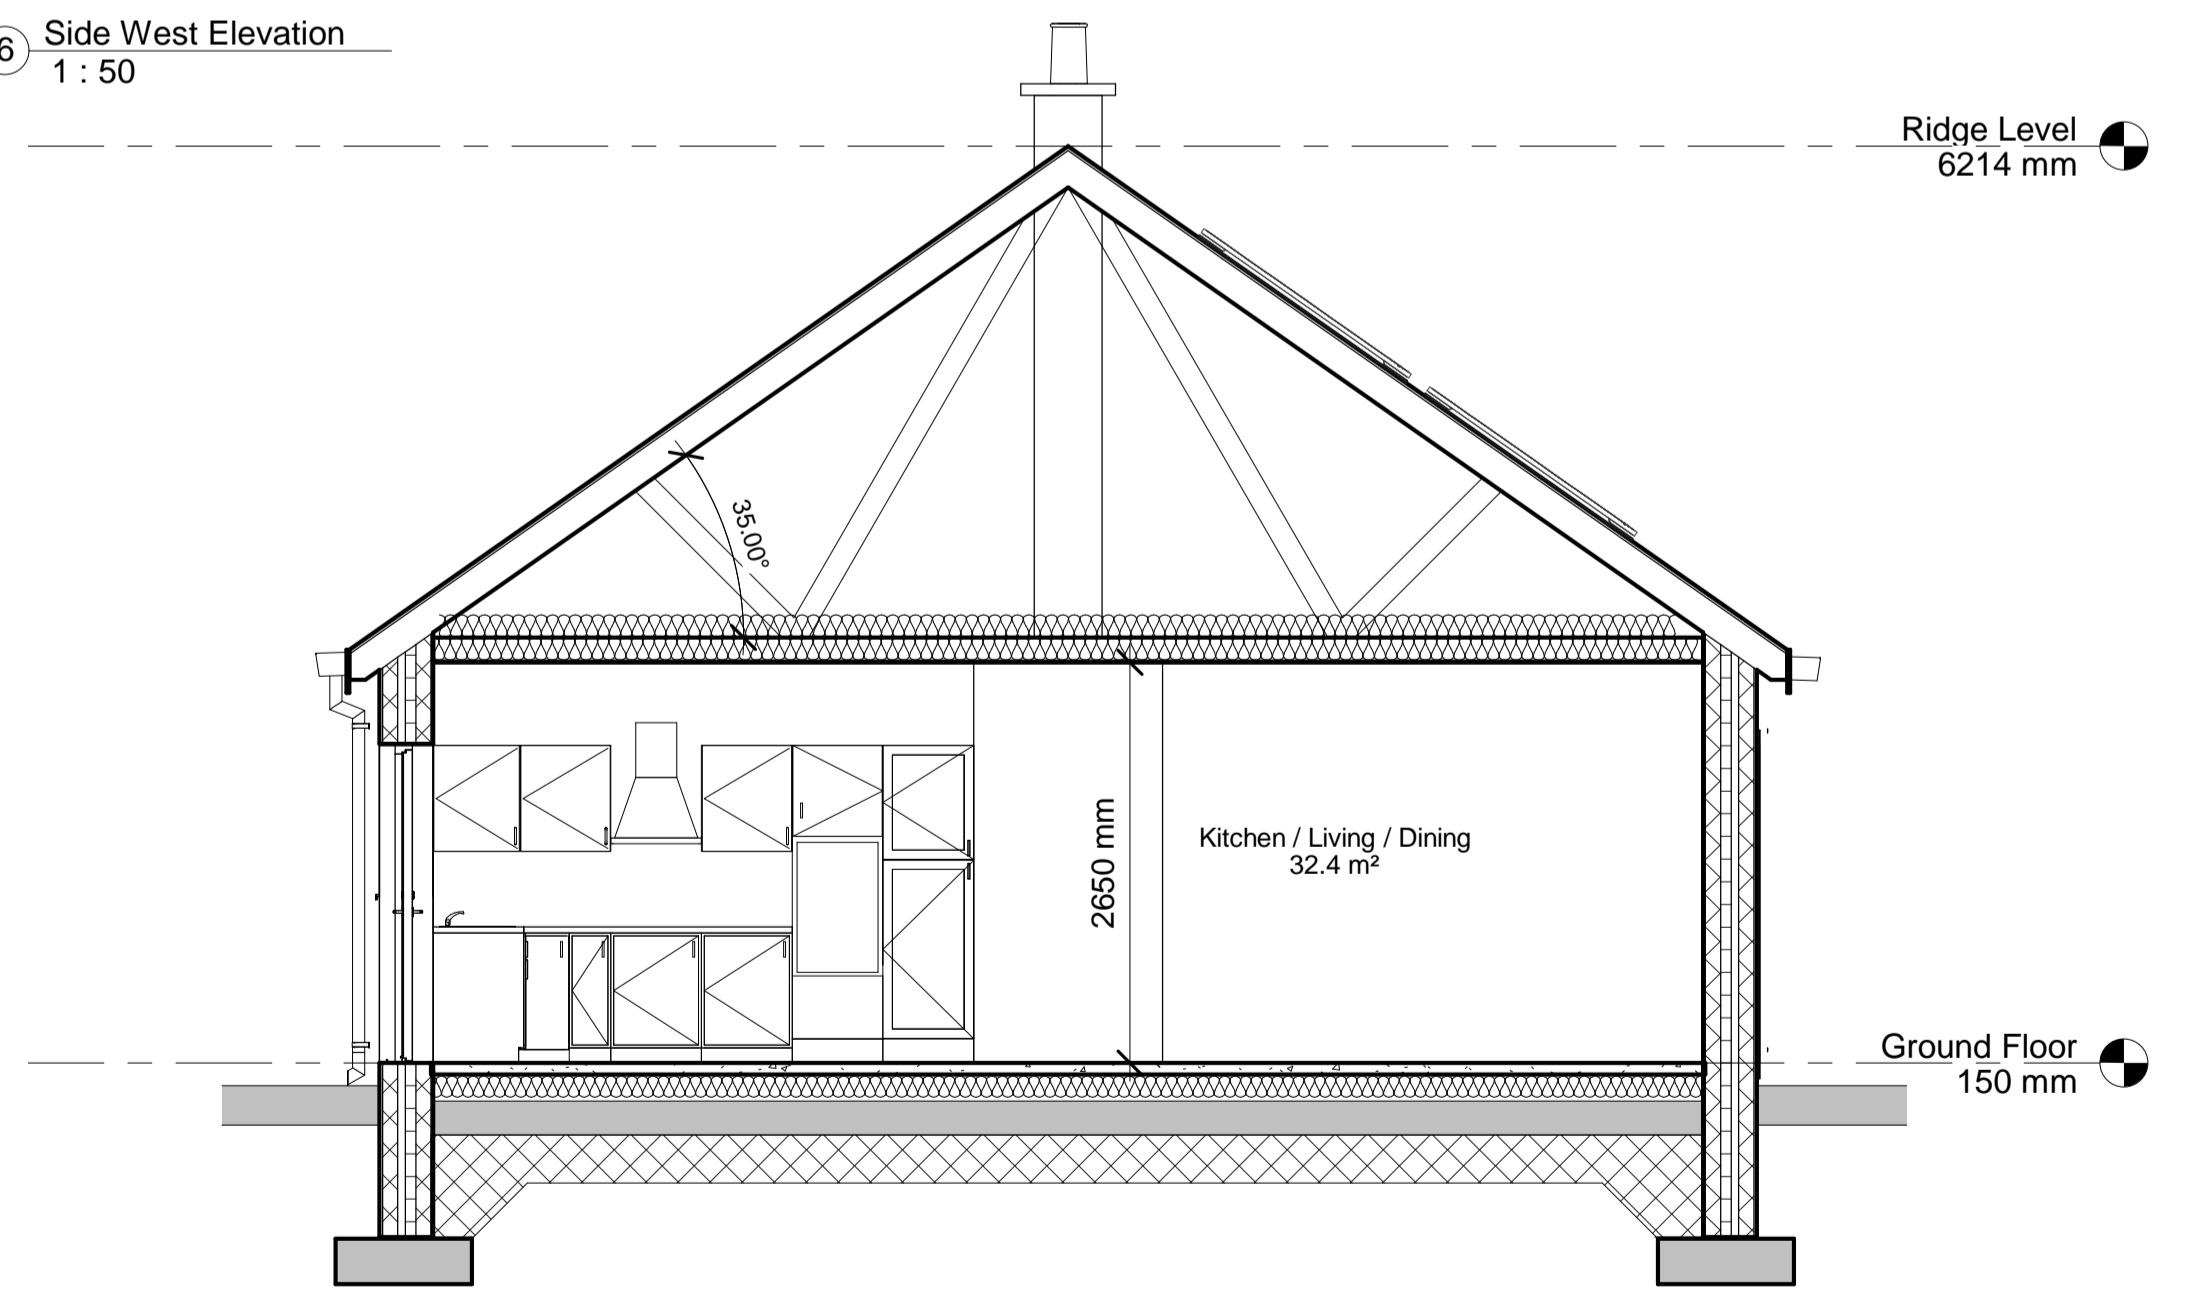

⑦ Section 1
1 : 50

**HOUSE TYPE A DETACHED
- 2 BED 3 PERSON
1 STOREY**

Room Schedule	
Name	Area
Hall	7.9 m ²
Store 2	0.9 m ²
Kitchen / Living / Dining	32.4 m ²
Bathroom	6.9 m ²
Store 1	2.3 m ²
Bedroom 1	13.3 m ²
Bedroom 2	7.3 m ²



VINCENT HANNON & ASSOCIATES
 CHARTERED ARCHITECTS, SURVEYORS & PROJECT MANAGERS
 ABBEY STREET, SLIGO. T: 01-9150022
 e-mail: info@vha.ie website: www.vha.ie

© THIS DRAWING IS PROTECTED BY COPYRIGHT AND IS TO BE READ IN CONJUNCTION WITH ALL RELEVANT SPECIFICATIONS AND DRAWINGS.
 USE ONLY FIGURED DIMENSIONS.
 DO NOT SCALE OFF THIS DRAWING.
 IT IS THE CONTRACTOR'S RESPONSIBILITY TO ENSURE COMPLIANCE WITH ALL ASPECTS OF THE CURRENT BUILDING REGULATIONS.
 IT IS THE CONTRACTOR'S RESPONSIBILITY TO ENSURE COMPLIANCE WITH ALL CONDITIONS IMPOSED BY THE LOCAL PLANNING AUTHORITY.
 IF IN DOUBT ASK.

Rev	Description	By	Date

client: LEITRIM COUNTY COUNCIL - PART 8 APPLICATION
 description: AUTUMN VIEW, SUMMERHILL, CARRICK ON SHANNON
 drawing title: House Type A Detached - Elevations, Plans and Section
 scale: 1 : 50
 date: 2018.02.28
 project stage: PLANNING

drawn by: JE
 checked by: JG
 drawing no: 170708-3-200 A