


# Area 1

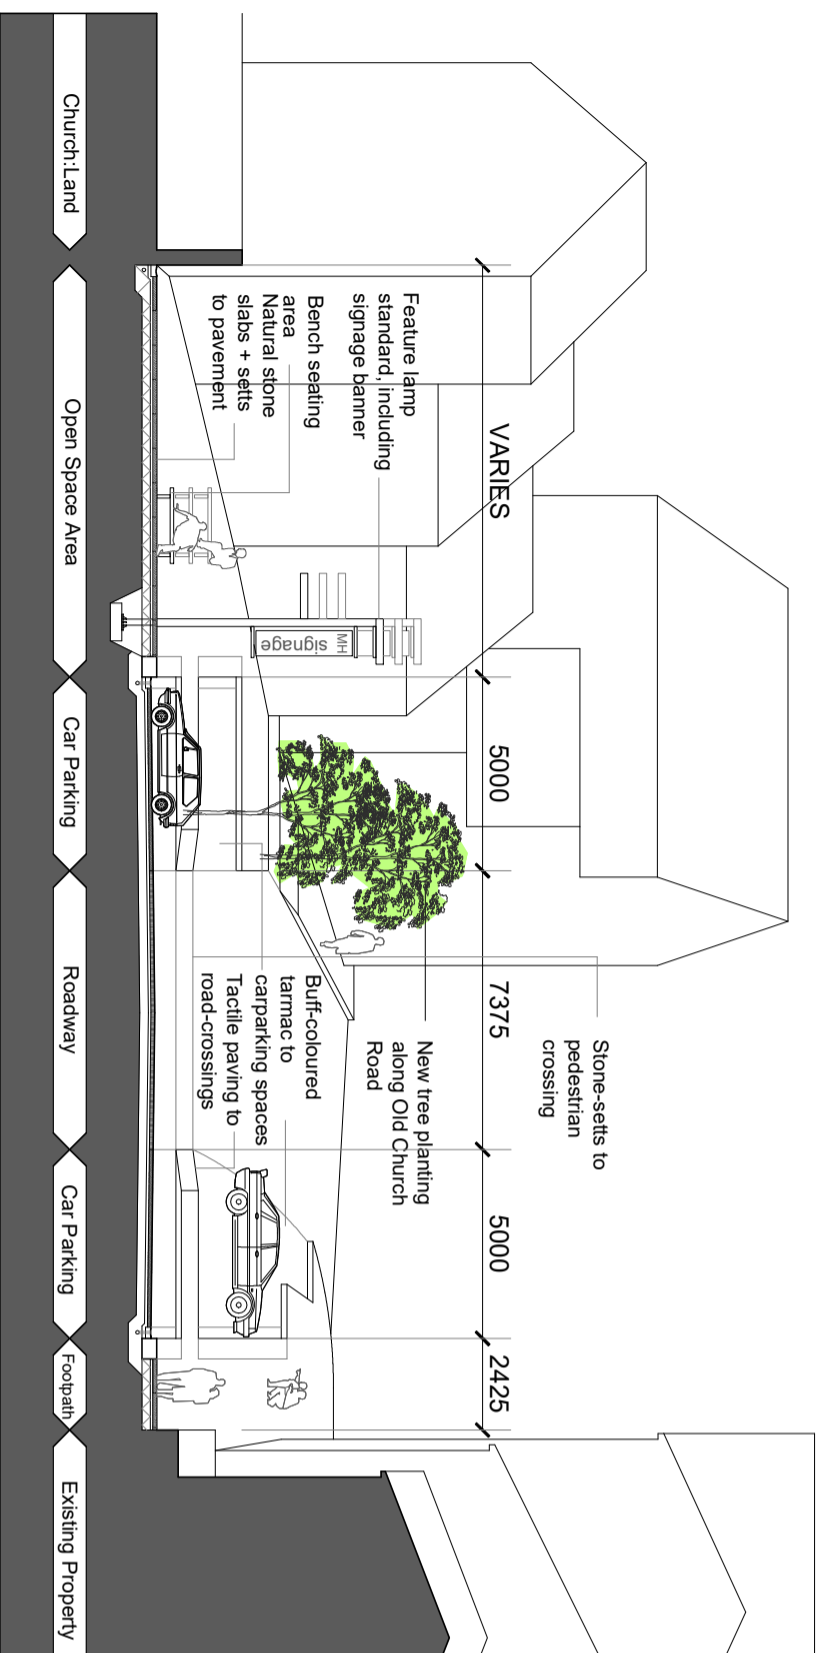


PROPOSED SECTION THROUGH THE OLD CHURCH ROAD / THE BIG BRAE - SECTION A-A



PROPOSED SECTION THROUGH THE OLD CHURCH ROAD / THE BIG BRAE



**Comhairle Chontae Leitroma**  
Leitrim County Council

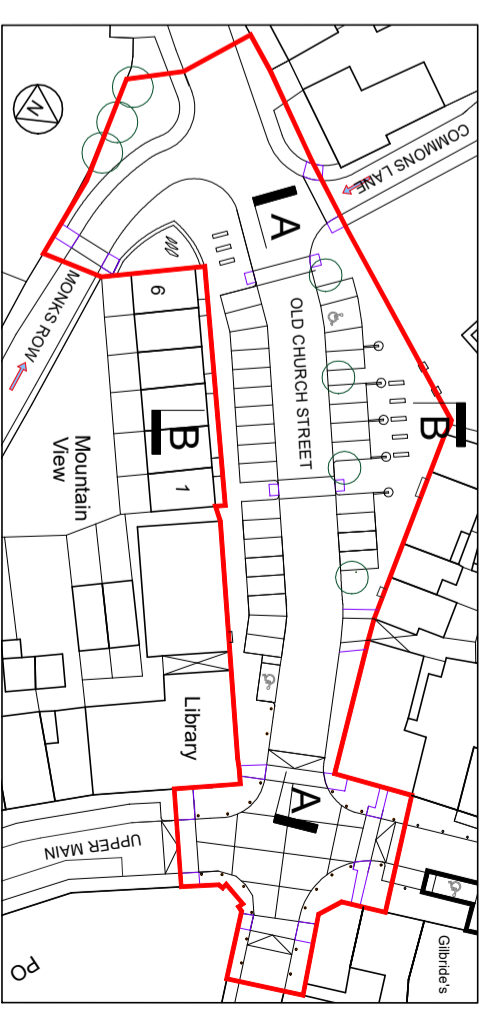

KEY PLAN SCALE 1:1000

# Area 1

<b>SHERIDAN WOODS ARCHITECTS + URBAN PLANNERS</b>				
CLIENT:	LEITRIM COUNTY COUNCIL			
PROJECT:	MANORHAMILTON PRELIMINARY DESIGN OF PUBLIC REALM IMPROVEMENTS			
TITLE:	OLD CHURCH STREET / THE BIG BRAE - SECTIONS + ELEVATIONS			
JOB NO.:	18019	DRAWING No.:	Area 1	REV.:
				SW
		DATE:	JUN'19	SHEET:
				A3
				1:200