


© CST Group  
 This drawing and any design hereon is the copyright of the Consultants and must not be reproduced without written consent. All drawings remain the property of the Consultants. Figured dimension only to be taken from this drawing. All dimensions to be checked on site. Consultants to be informed immediately of any discrepancies before work proceeds.  
 © Ordnance Survey Ireland Government of Ireland  
 Ordnance Survey Ireland Licence Number EN 0052819

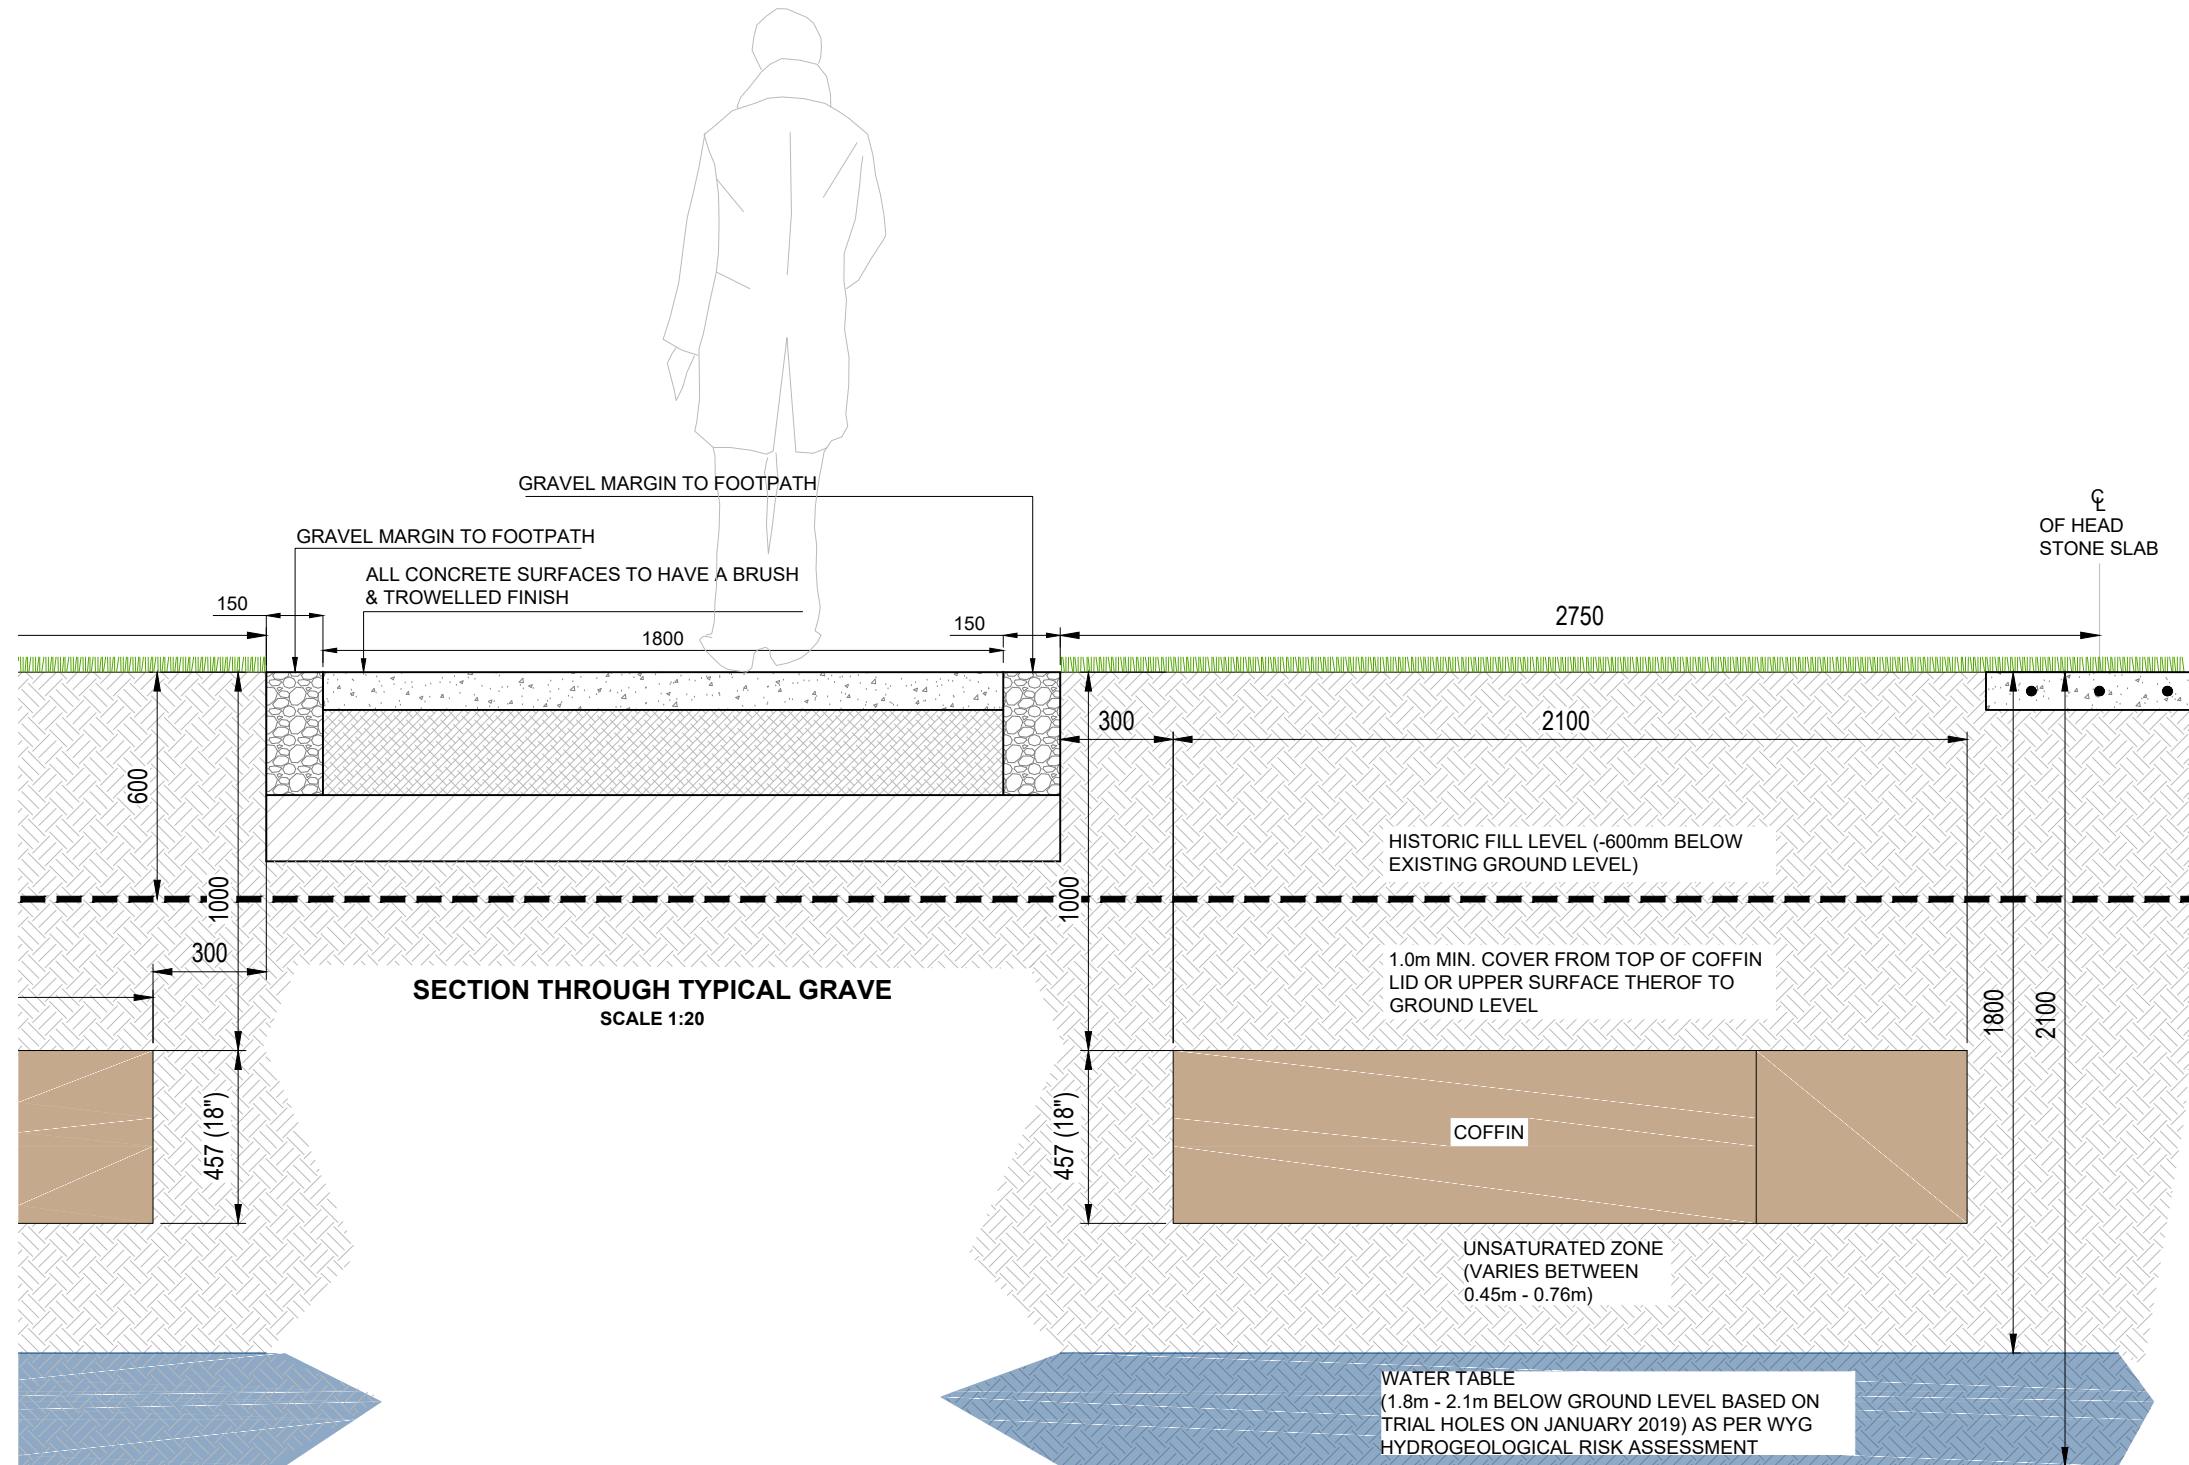

P2	ISSUED FOR PART 8	MR	15.04.19
P1	ISSUED FOR PART 8 APPROVAL	MR	27.03.19
REV.	AMENDMENT	BY	DATE

DRAWN:	M ROBB	TECH. CHECK:	S SUMMERFIELD
SCALE @ A3:	1:20	ENG. CHECK:	S SUMMERFIELD
DATE:	06.03.2019	APPROVED:	S SUMMERFIELD
STAGE:	PLANNING		

JOB TITLE:	EXTENSION TO ROSSINVER GRAVEYARD CO. LETRIM		
DRAWING TITLE:	TYPICAL GRAVE LAYOUT		
CLIENT:	ROSSINVER GRAVEYARD EXT. COMMITTEE		

DRAWING No:	118248-1103	REV:	P2
-------------	-------------	------	----



1, O'CONNELL ST.  
 SLIGO  
 F91 W7YV  
 IRELAND  
 +353 71 919 4500  
 info@cstgroup.ie  
 www.cstgroup.ie