
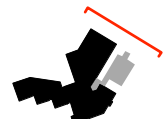


PROPOSED ELEVATION - ELEVATION AA

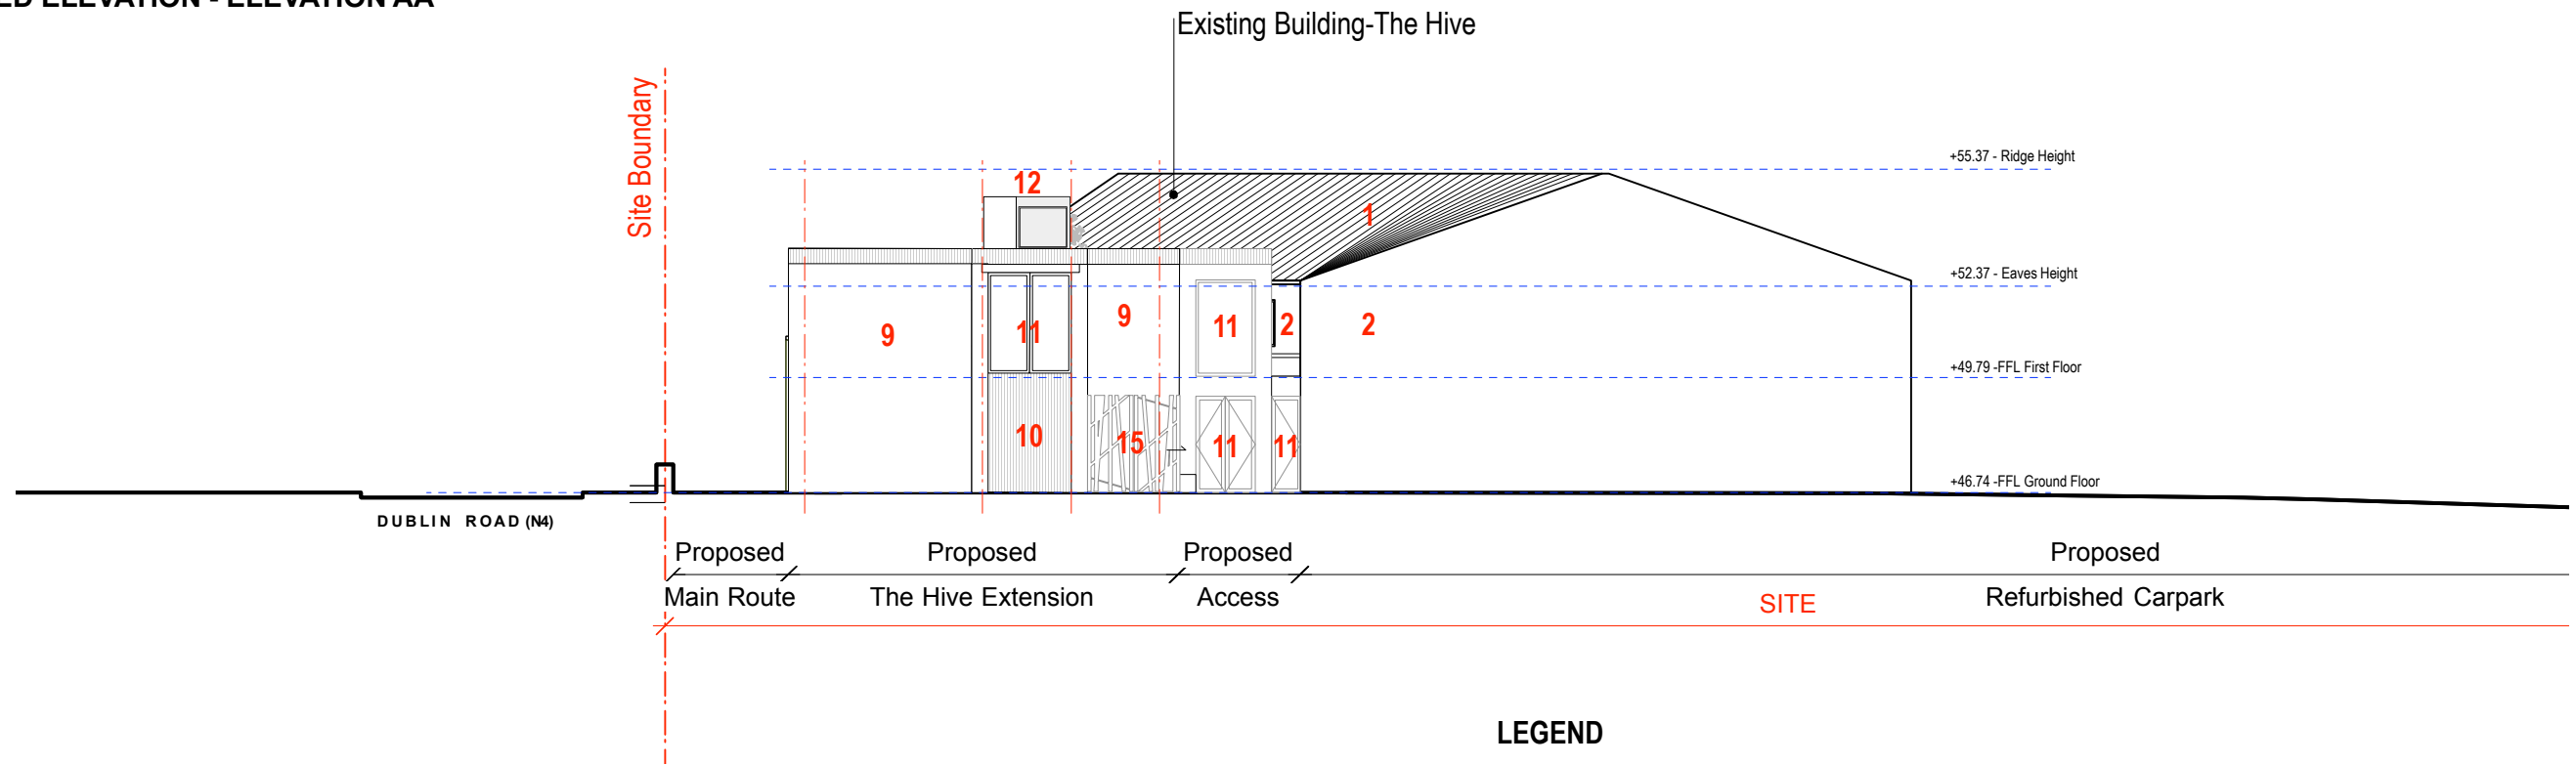

PROPOSED ELEVATION - ELEVATION BB

LEGEND

- | | |
|--|--|
| 1 Existing insulated metal roof | 9 Proposed exposed block finish |
| 2 Existing exposed block finish | 10 Proposed exposed textured block finish |
| 3 Existing door/window - pvc type | 11 Proposed door/window - Alu-clad type finish |
| 4 Existing door/window - Alu-clad type finish | 12 Proposed rooflight lantern |
| 5 Existing louvre/shading system | 13 Proposed flat roof finish type |
| 6 Existing chimney ventilation stacks | 14 Proposed signage |
| 7 Existing render finish | 15 Proposed entrance sliding gate, metal finish |
| 8 Existing flat roof finish type | |

REVISION

| revision | description |
|----------|-------------|
| | |
| | |
| | |

NOTES

levels All levels and dimensions to be checked onsite. Any discrepancies to be reported to CooneyArchitects. Do not scale off this drawing. Use figured dimensions only.

This drawing is to be read in conjunction with all other relevant Engineering and Architectural drawings and specifications. General structure only. To be cross referenced with all associated Engineers drawings.

copyright This drawing and design is copyright, and may not be reproduced without Cooney Architects permission.

DESIGN TEAM

PLANNING

Cooney Architects

project title Proposed extension to The Hive Carrick On Shannon, Co. Leitrim
 client Leitrim County Enterprise Fund
 drawing no. 19021 PP-301 rev
 Proposed Elevations 02
 drawn by LG
 checked by FC
 scale 1:100 @ ISO A1
 1:200 @ ISO A3
 date Mar 2020
 The Old Brewery Club
 33 The Coombe, Dublin 6
 T 01 4533 444 F 01 4533 445