


PROPOSED BOUNDARY WALL DETAIL - TYPE NO. 2

SCALE 1:10

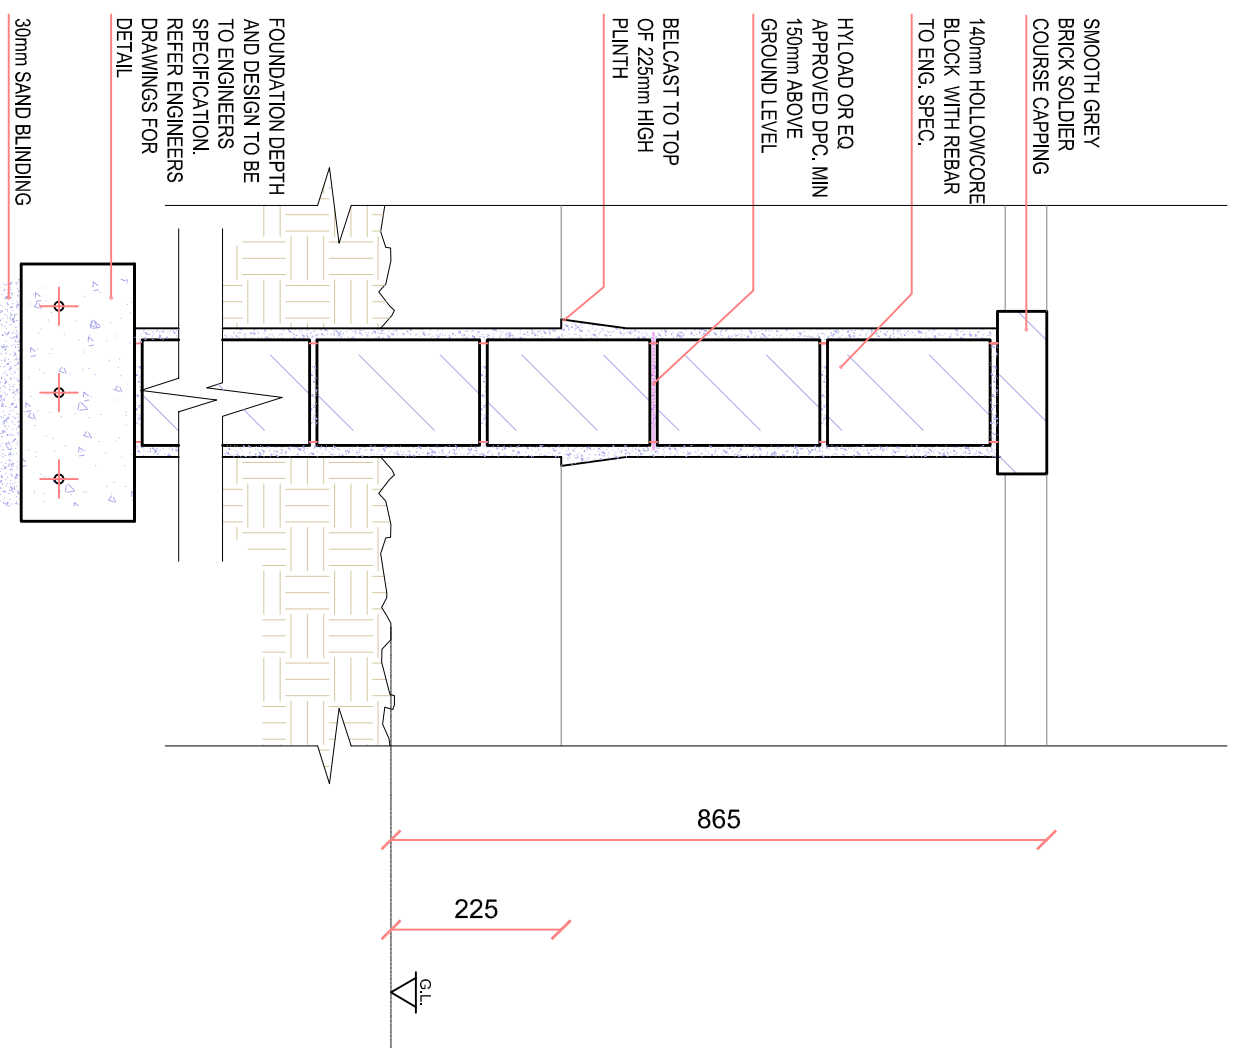

PROPOSED BOUNDARY WALL DETAIL - TYPE NO. 3

SCALE 1:10



|  |   |
|--|---|
|  |   |
| <b>VINCENT HANNON ARCHITECTS</b><br>CHARTERED ARCHITECTS, SURVEYORS & PROJECT MANAGERS<br>ABBEY STREET, SLIGO. T +353 071 9150022<br>UNIT 2A, DEERPARK BUSINESS CENTRE, ORANMORE, GALWAY. T +353 091 463934<br>e-mail: info@vha.ie website: www.vha.ie   |   |
| Rev Description<br>1 FOUNDATION DEPTH AND DESIGN TO BE TO ENGINEERS SPECIFICATION. REFER ENGINEERS DRAWINGS FOR DETAIL<br>2 FOUNDATION DEPTH AND DESIGN TO BE TO ENGINEERS SPECIFICATION. REFER ENGINEERS DRAWINGS FOR DETAIL<br>3 FOUNDATION DEPTH AND DESIGN TO BE TO ENGINEERS SPECIFICATION. REFER ENGINEERS DRAWINGS FOR DETAIL | Byl Date<br>JC<br>JG                        |
| client / job<br>LEITRIM COUNTY COUNCIL - PART 8 APPLICATION<br>drawing<br>AUTUMN VIEW, SUMMERHILL, CARRICK ON SHANNON<br>title:<br>PROPOSED BOUNDARY TREATMENT<br>TYPE 2 & TYPE 3  | drawn by:<br>JC<br>checked by:<br>JG        |
| scale: 1:10@A3<br>rev: P1<br>project stage: PLANNING   | date: 28-2-2018<br>drawing no: 170708-3-105 |

THIS DRAWING IS PROTECTED BY COPYRIGHT AND IS THE PROPERTY OF VHA ARCHITECTS. IT IS THE CONTRACTOR'S RESPONSIBILITY TO ENSURE COMPLIANCE WITH ALL ASPECTS OF THE CURRENT BUILDING REGULATIONS. IT IS THE CONTRACTOR'S RESPONSIBILITY TO ENSURE COMPLIANCE WITH ALL RELEVANT SPECIFICATIONS AND DRAWINGS. USE ONLY FIGURED DIMENSIONS. DO NOT SCALE OFF THIS DRAWING.