



1 Ground Floor
1 : 50

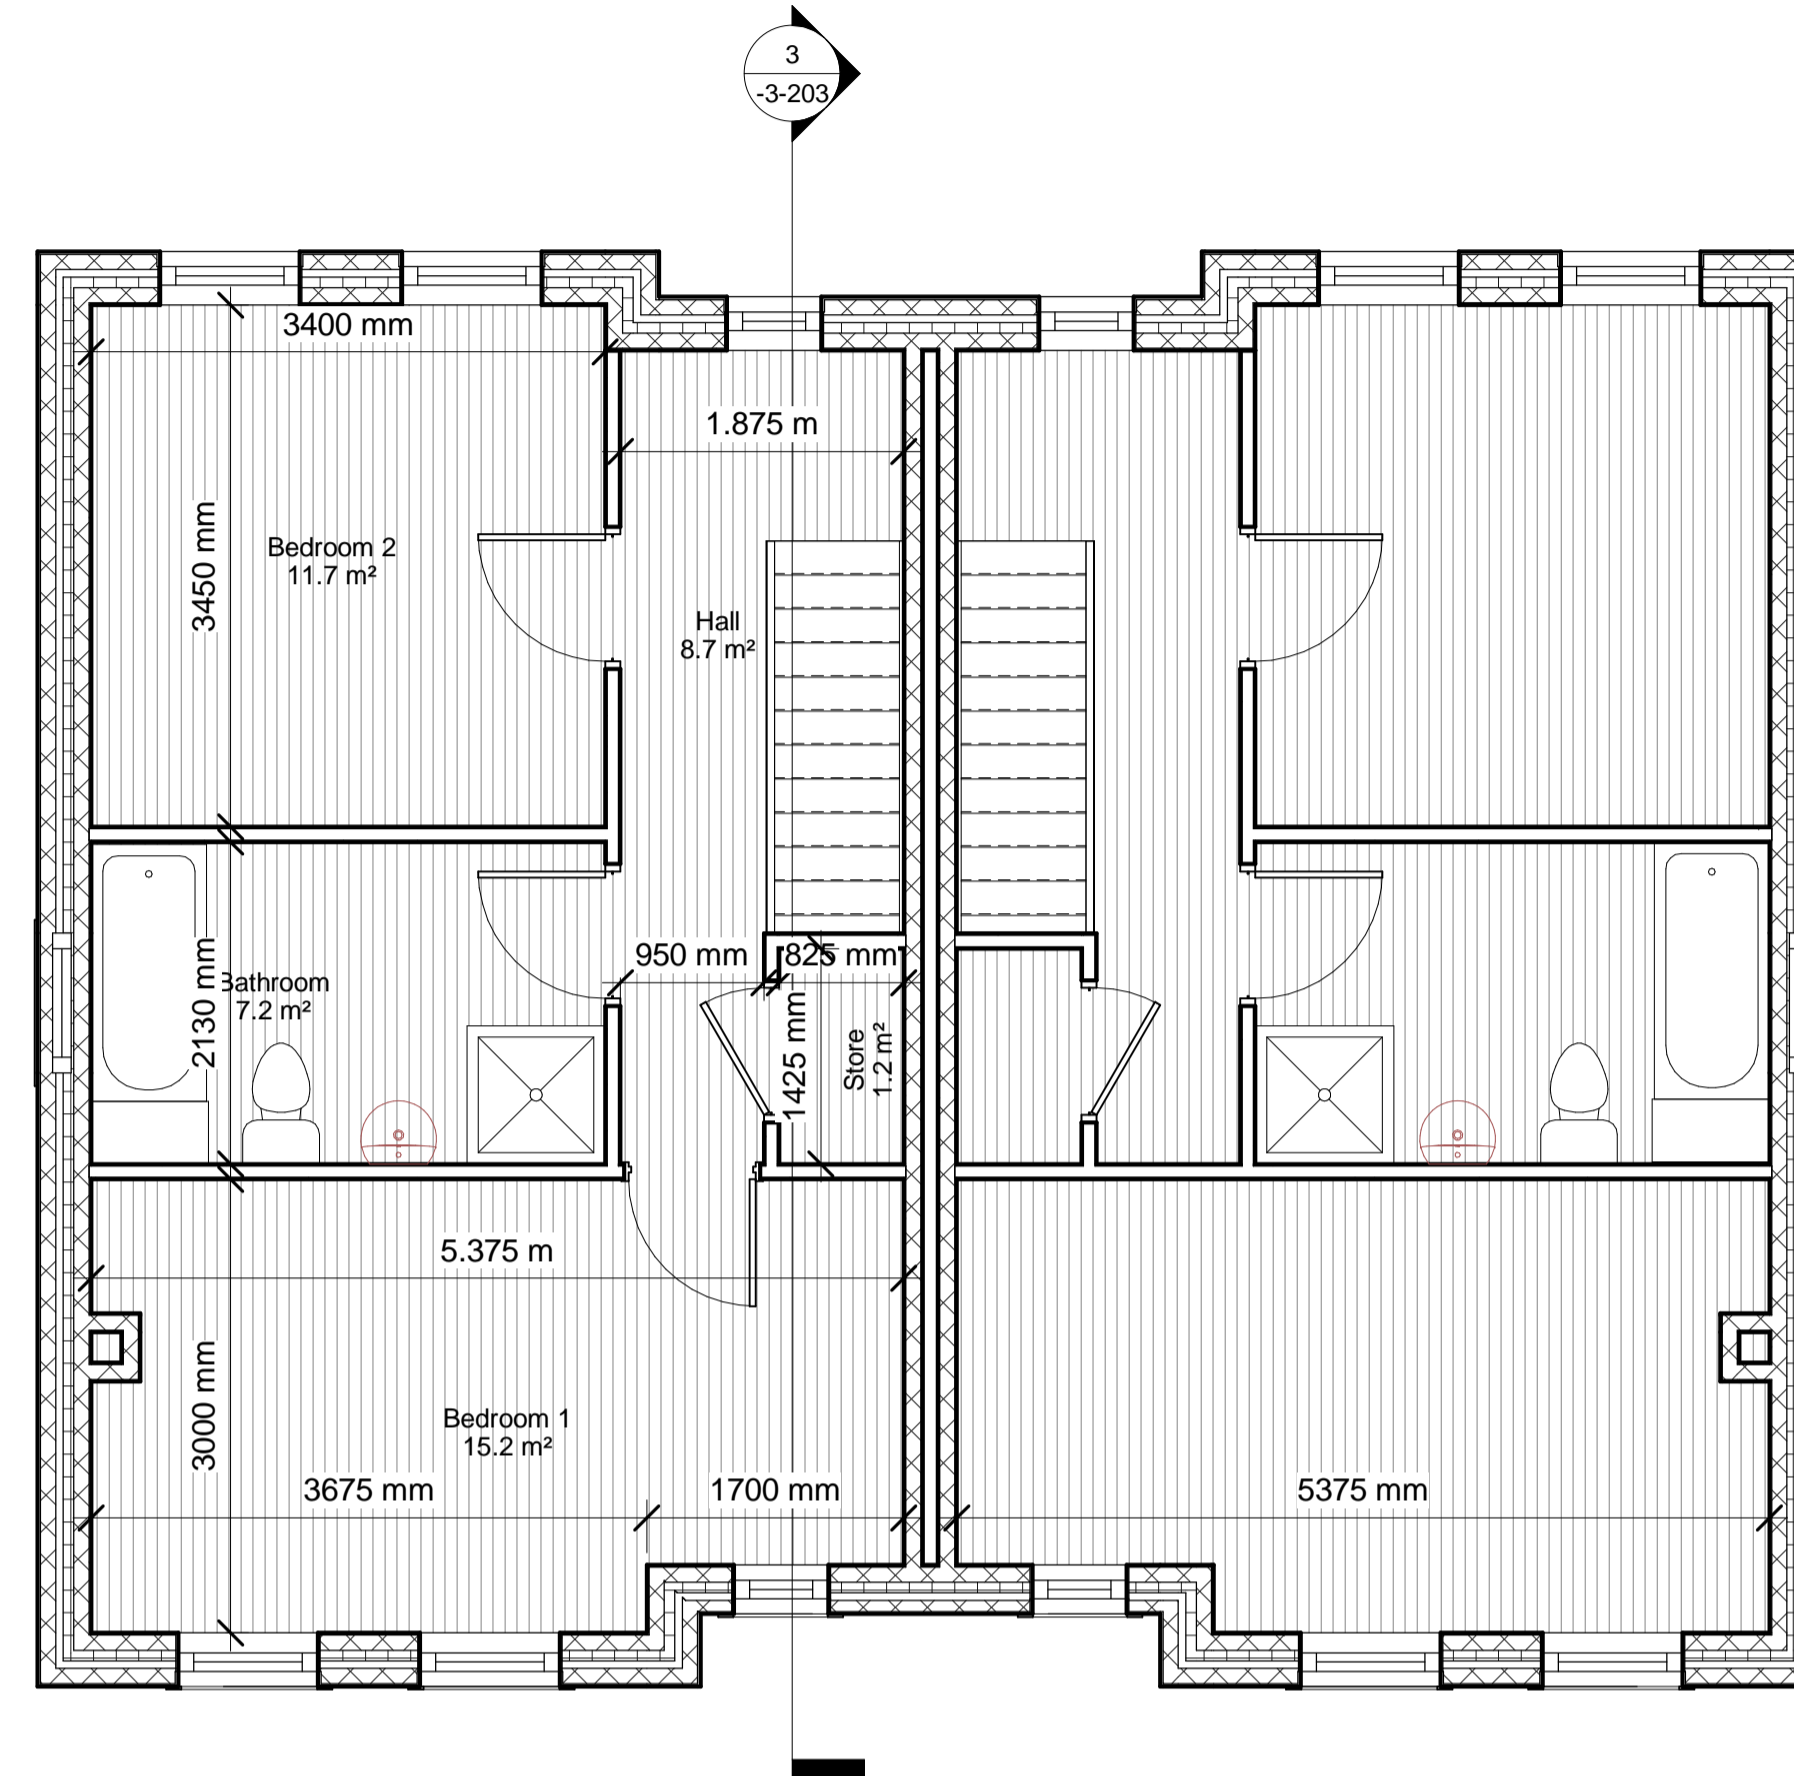

2 First Floor
1 : 50

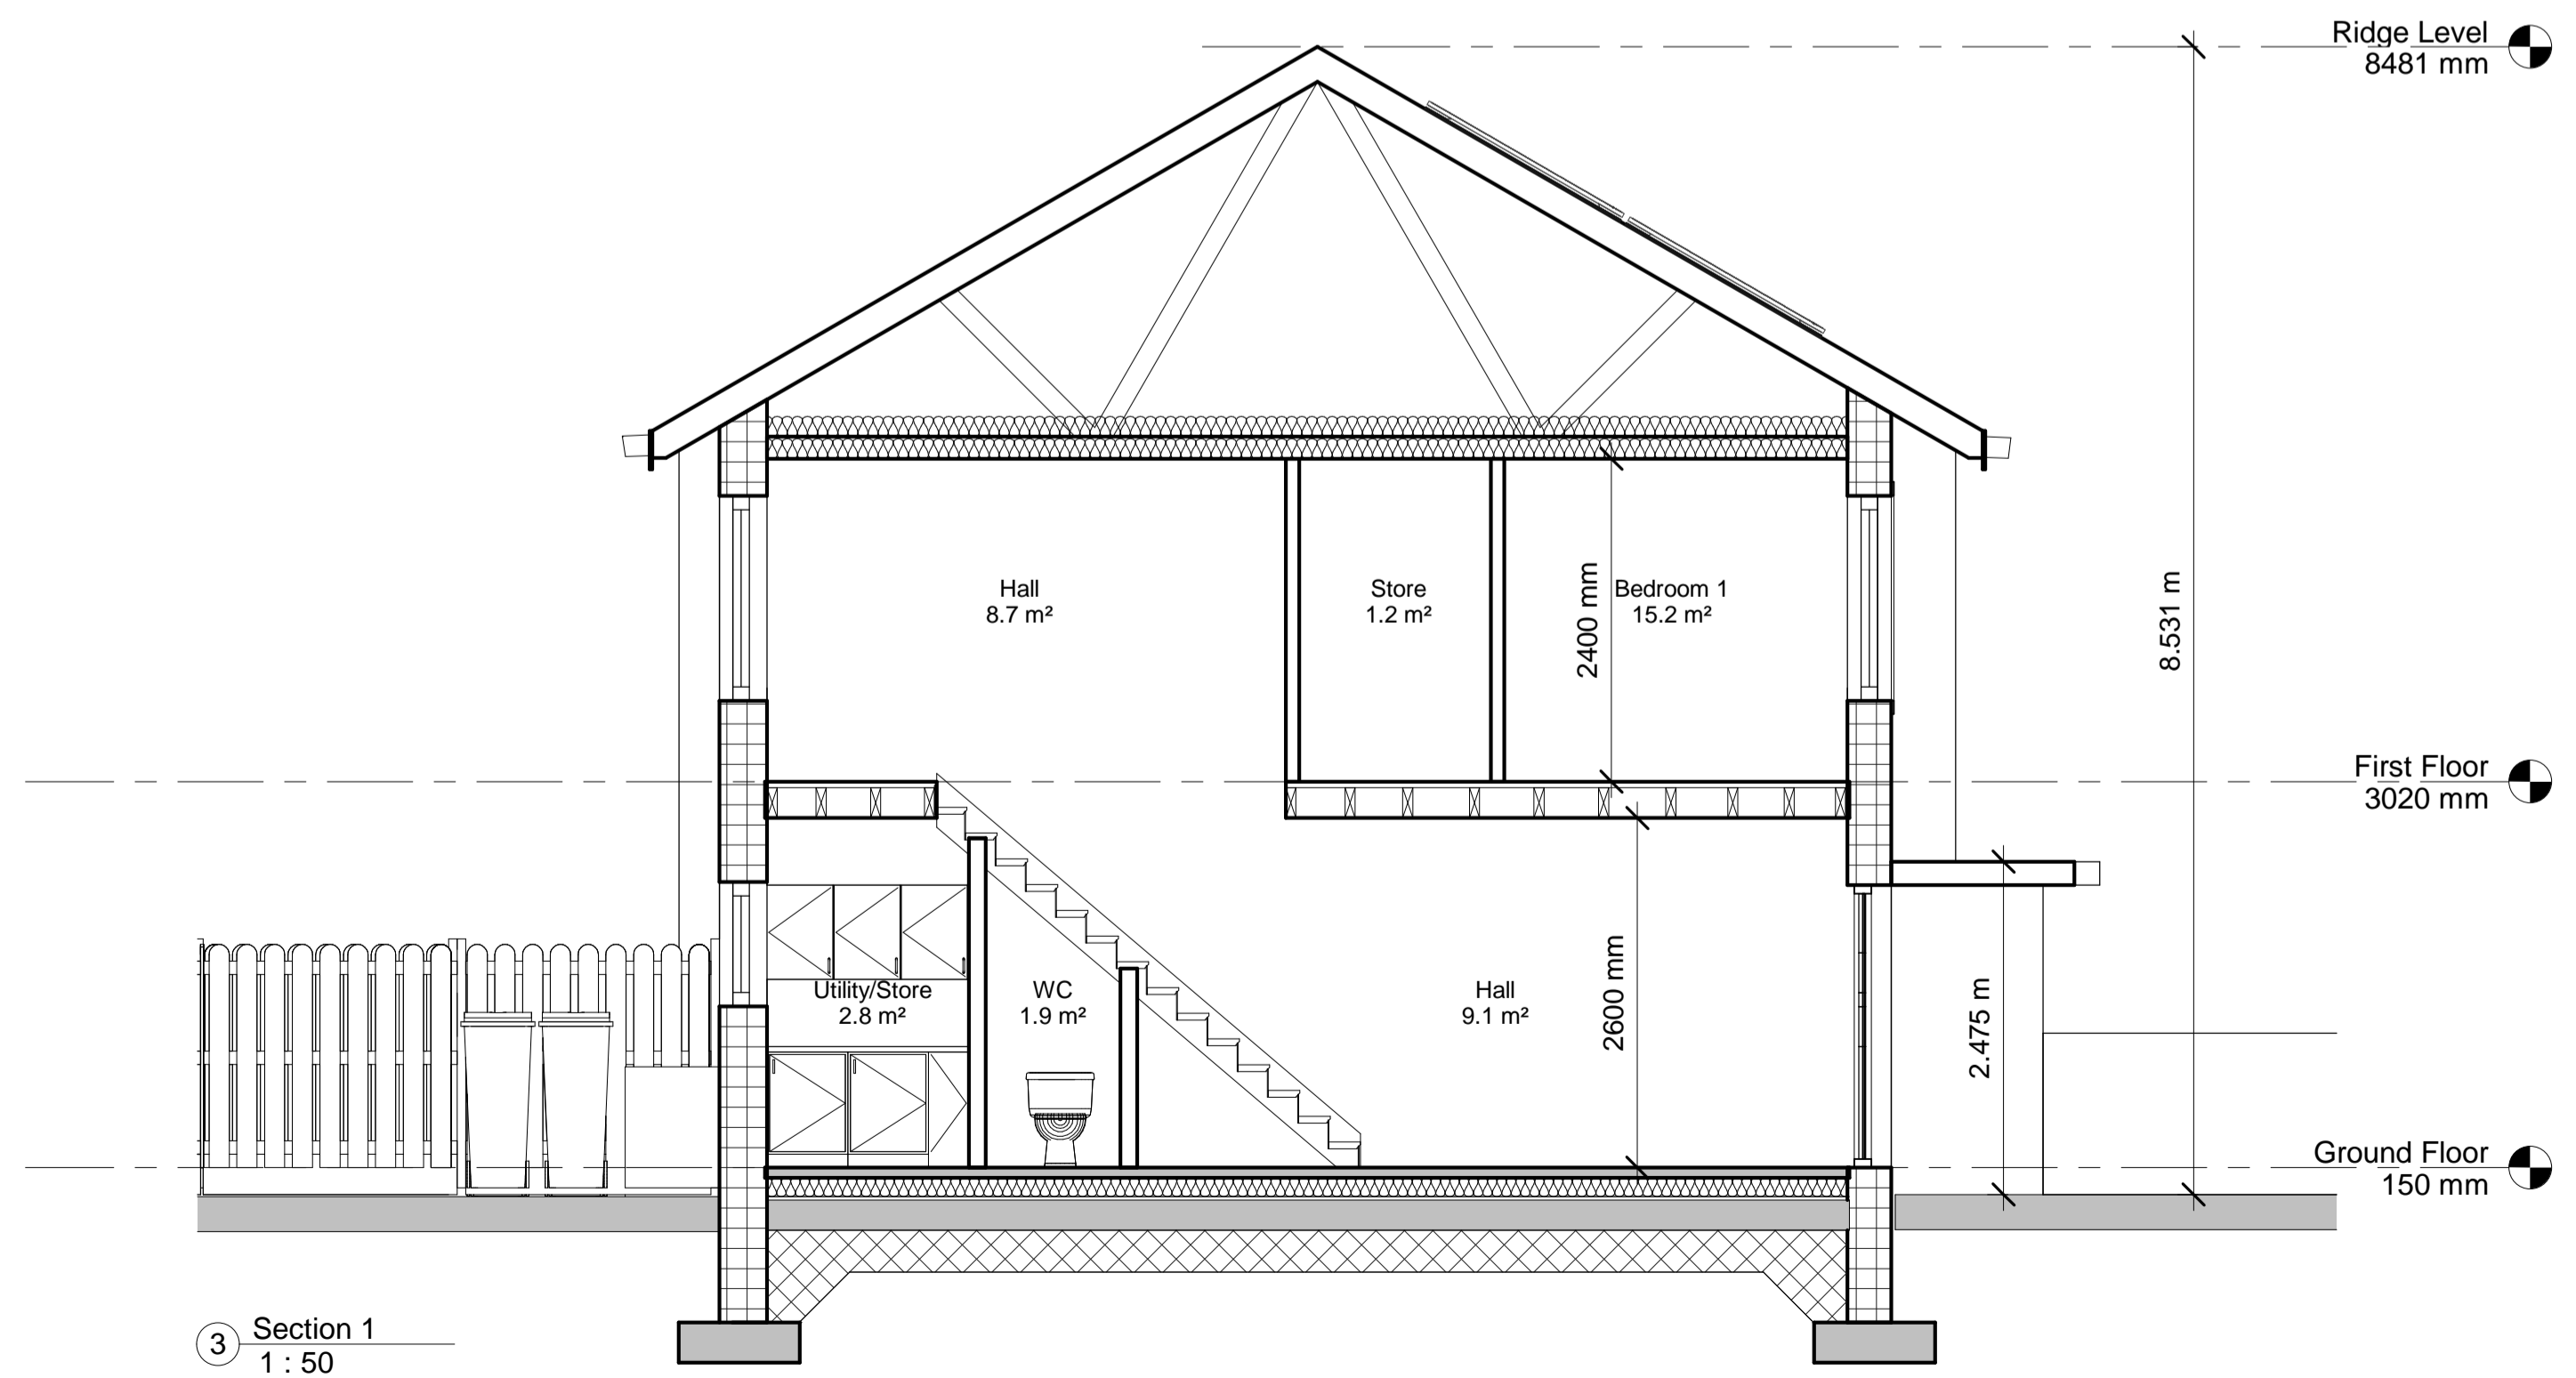

3 Section 1
1 : 50

**HOUSE TYPE B - 2 BED 4 PERSON
2 STOREY**

| Room Schedule | | |
|---------------|------------------|---------------------|
| Level | Name | Area |
| Ground Floor | Utility/Store | 2.8 m ² |
| Ground Floor | Kitchen / Dining | 17.0 m ² |
| Ground Floor | Hall | 9.1 m ² |
| Ground Floor | Living Room | 13.0 m ² |
| Ground Floor | WC | 1.9 m ² |
| First Floor | Bedroom 2 | 11.7 m ² |
| First Floor | Bedroom 1 | 15.2 m ² |
| First Floor | Bathroom | 7.2 m ² |
| First Floor | Hall | 8.7 m ² |
| First Floor | Store | 1.2 m ² |
| Ground Floor | Kitchen / Dining | 17.0 m ² |
| Ground Floor | Utility/Store | 2.8 m ² |

VINCENT HANNON & ASSOCIATES
CHARTERED ARCHITECTS, SURVEYORS & PROJECT MANAGERS
ABBEEY STREET, SLIGO. T: 01-9150022
e-mail: info@vha.ie website: www.vha.ie

© THIS DRAWING IS PROTECTED BY COPYRIGHT AND IS TO BE READ IN CONJUNCTION WITH ALL RELEVANT SPECIFICATIONS AND DRAWINGS.
USE ONLY FIGURED DIMENSIONS.
DO NOT SCALE OFF THIS DRAWING.
IT IS THE CONTRACTOR'S RESPONSIBILITY TO ENSURE COMPLIANCE WITH ALL ASPECTS OF THE CURRENT BUILDING REGULATIONS.
IT IS THE CONTRACTOR'S RESPONSIBILITY TO ENSURE COMPLIANCE WITH ALL CONDITIONS IMPOSED BY THE LOCAL PLANNING AUTHORITY.
IF IN DOUBT ASK.

| Rev | Description | By | Date |
|-----|-------------|----|------|
| | | | |

client: LEITRIM COUNTY COUNCIL - PART 8 APPLICATION
/ job description: AUTUMN VIEW, SUMMERHILL, CARRICK ON SHANNON
drawing title: House Type B Plans & Section
scale: 1 : 50
rev: project stage: Project Status

drawn by: GE
checked by: JG
date: 2018.02.28
drawing no: 170708-3-203

