



② Ground Floor
1 : 50

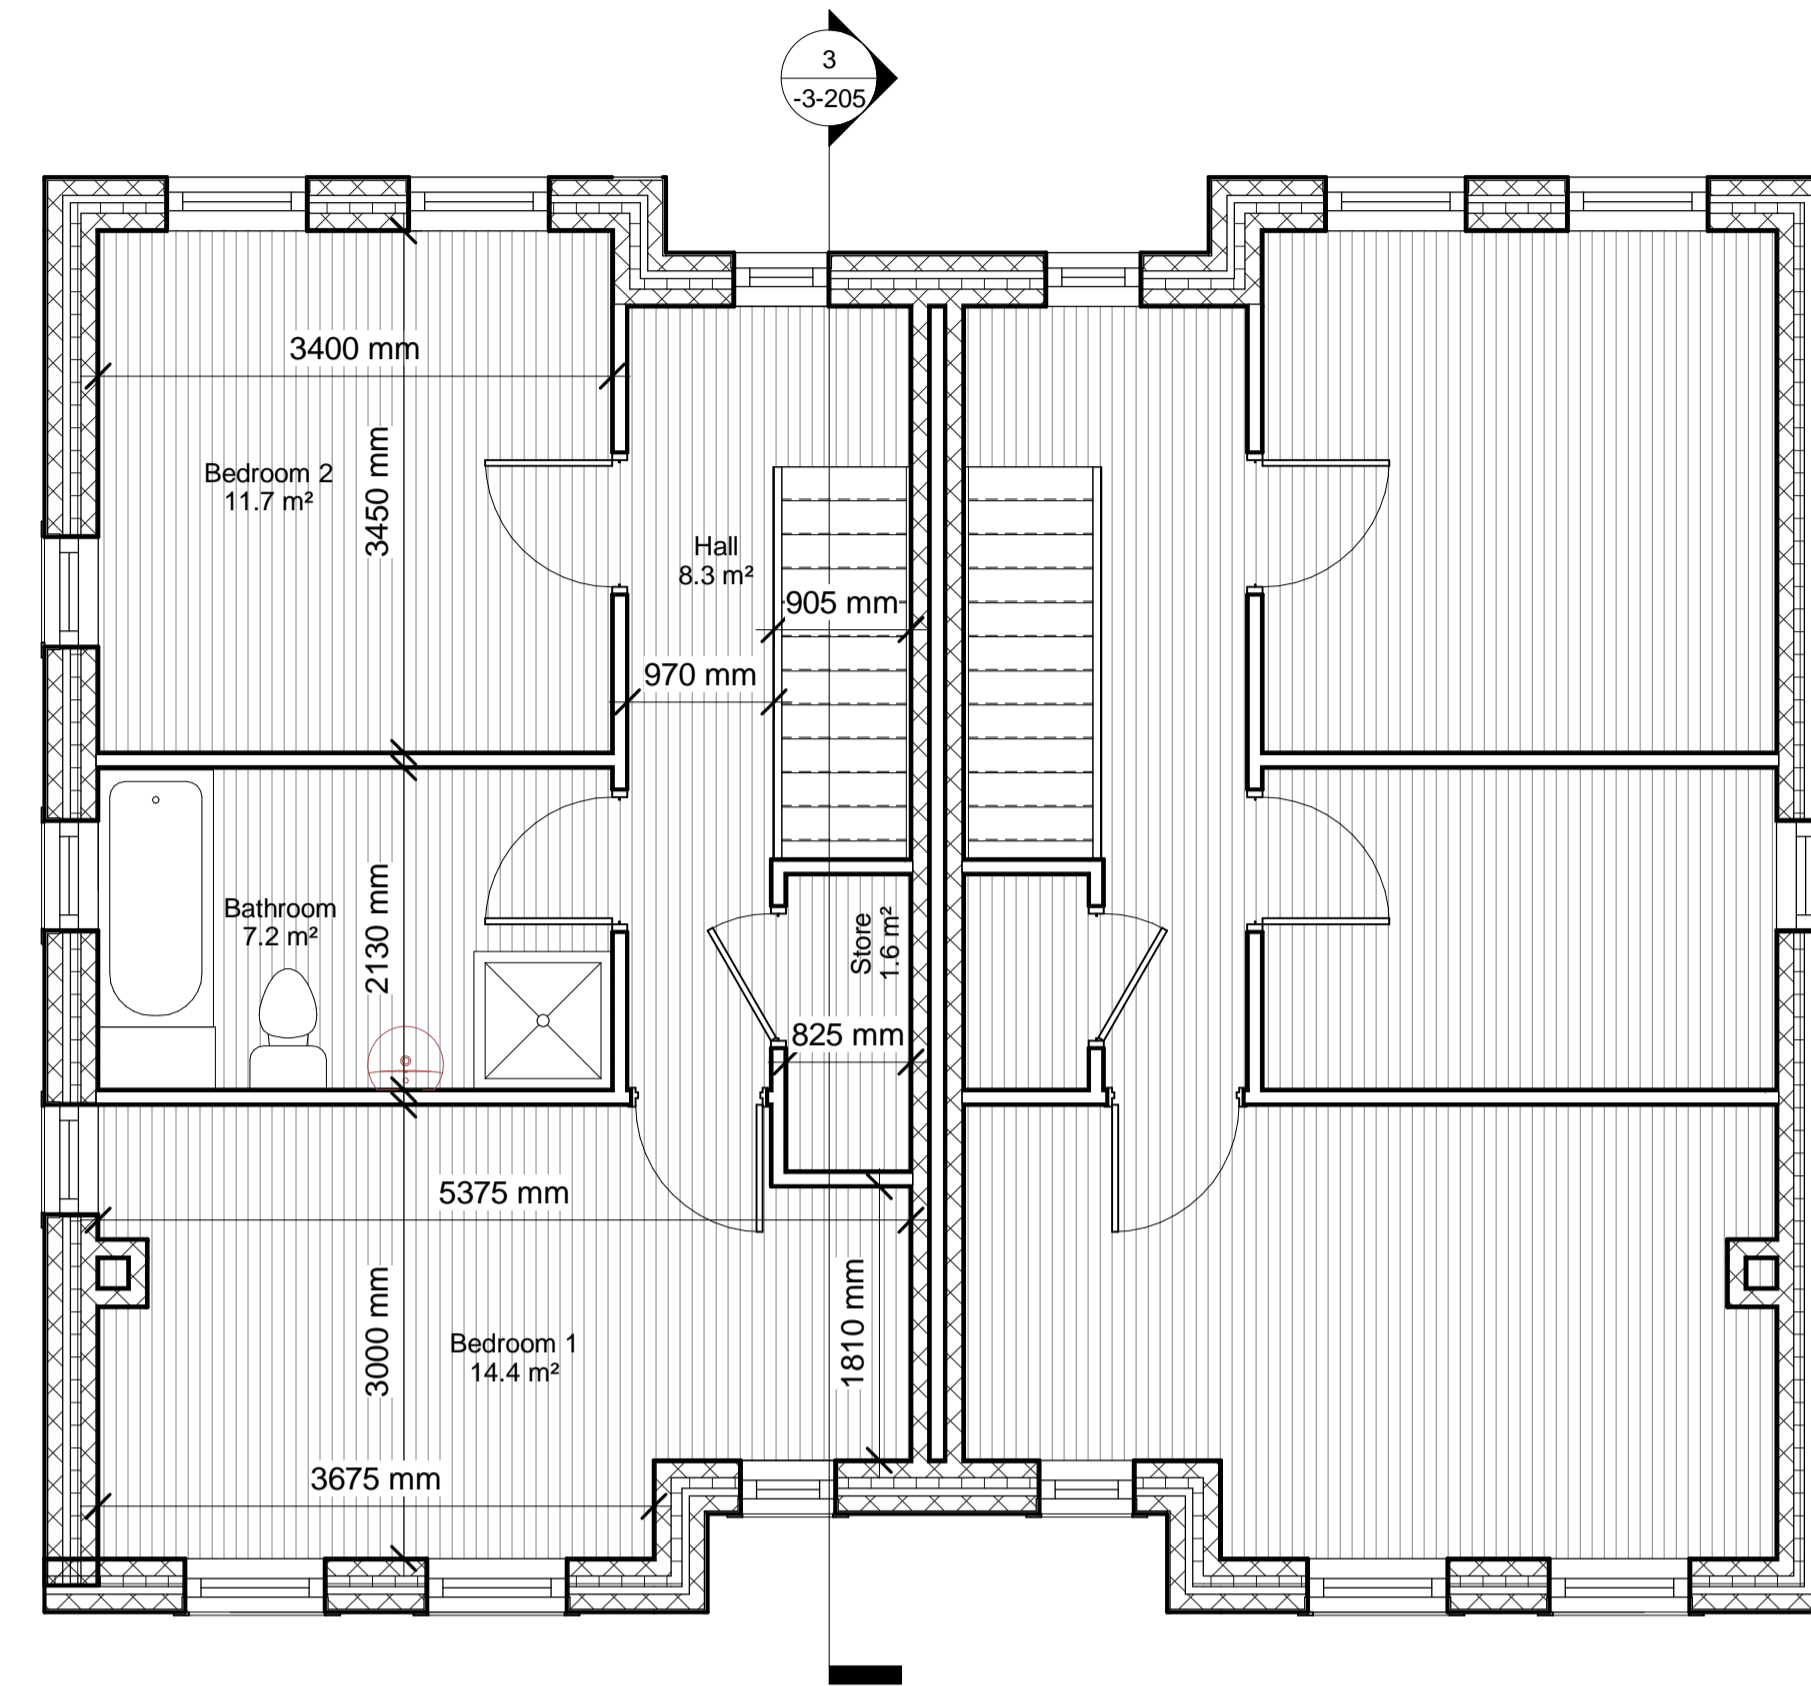

① First Floor
1 : 50

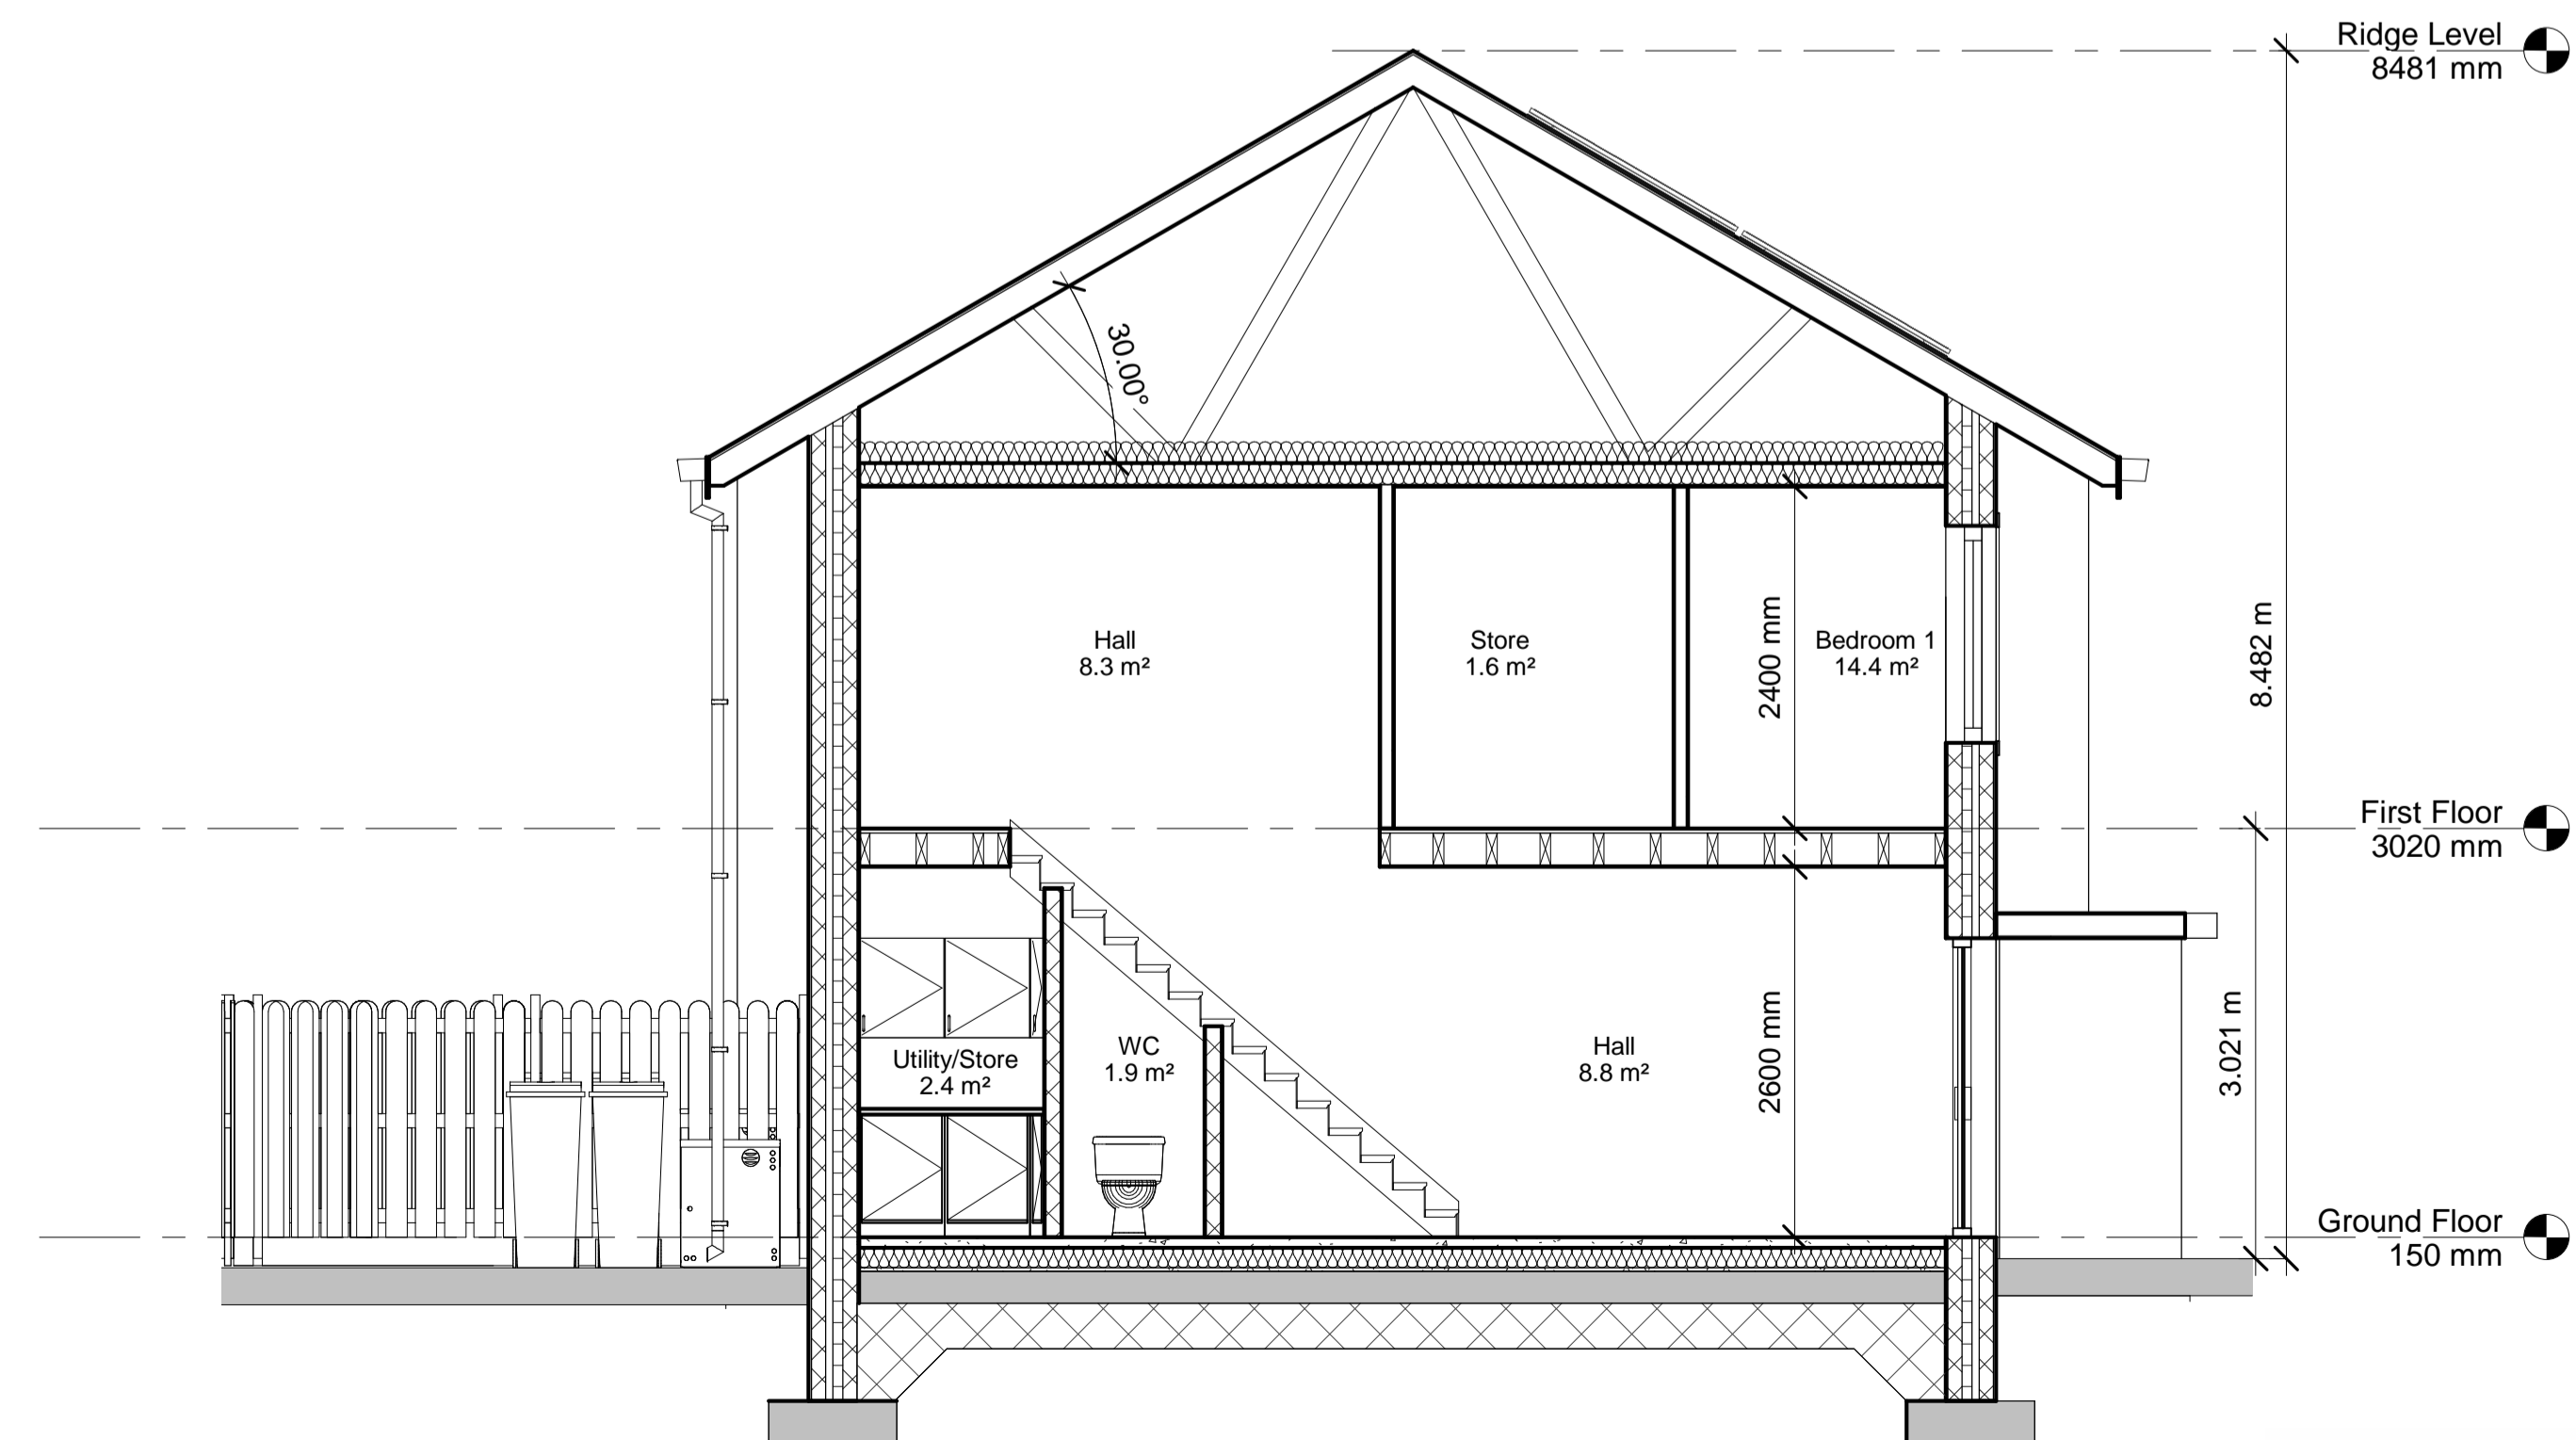

③ Section 1
1 : 50

**HOUSE TYPE B1 - 2 BED 4 PERSON
2 STOREY**

Room Schedule		
Level	Name	Area
Ground Floor	Utility/Store	2.4 m ²
Ground Floor	Kitchen / Dining	17.0 m ²
Ground Floor	Hall	8.8 m ²
Ground Floor	Living Room	14.7 m ²
Ground Floor	WC	1.9 m ²
First Floor	Bedroom 2	11.7 m ²
First Floor	Bedroom 1	14.4 m ²
First Floor	Bathroom	7.2 m ²
First Floor	Hall	8.3 m ²
First Floor	Store	1.6 m ²

VINCENT HANNON & ASSOCIATES
CHARTERED ARCHITECTS, SURVEYORS & PROJECT MANAGERS
ABBEEY STREET, SLIGO. T: 071-9150022
e-mail: info@vha.ie website: www.vha.ie

© THIS DRAWING IS PROTECTED BY COPYRIGHT AND IS TO BE READ IN CONJUNCTION WITH ALL RELEVANT SPECIFICATIONS AND DRAWINGS.
USE ONLY FIGURED DIMENSIONS.
DO NOT SCALE OFF THIS DRAWING.
IT IS THE CONTRACTOR'S RESPONSIBILITY TO ENSURE COMPLIANCE WITH ALL ASPECTS OF THE CURRENT BUILDING REGULATIONS.
IT IS THE CONTRACTOR'S RESPONSIBILITY TO ENSURE COMPLIANCE WITH ALL CONDITIONS IMPOSED BY THE LOCAL PLANNING AUTHORITY.
IF IN DOUBT ASK.

Rev	Description	By	Date

client / job description:	LEITRIM COUNTY COUNCIL - PART 8 APPLICATION AUTUMN VIEW, SUMMERHILL, CARRICK ON SHANNON	drawn by:	JE
drawing title:	House Type B1 - Plans & Section	checked by:	JG
scale:	1 : 50	date:	2018.02.28
rev:	project stage: PLANNING	drawing no.:	170708-3-205

