



1 Ground Floor  
1 : 50

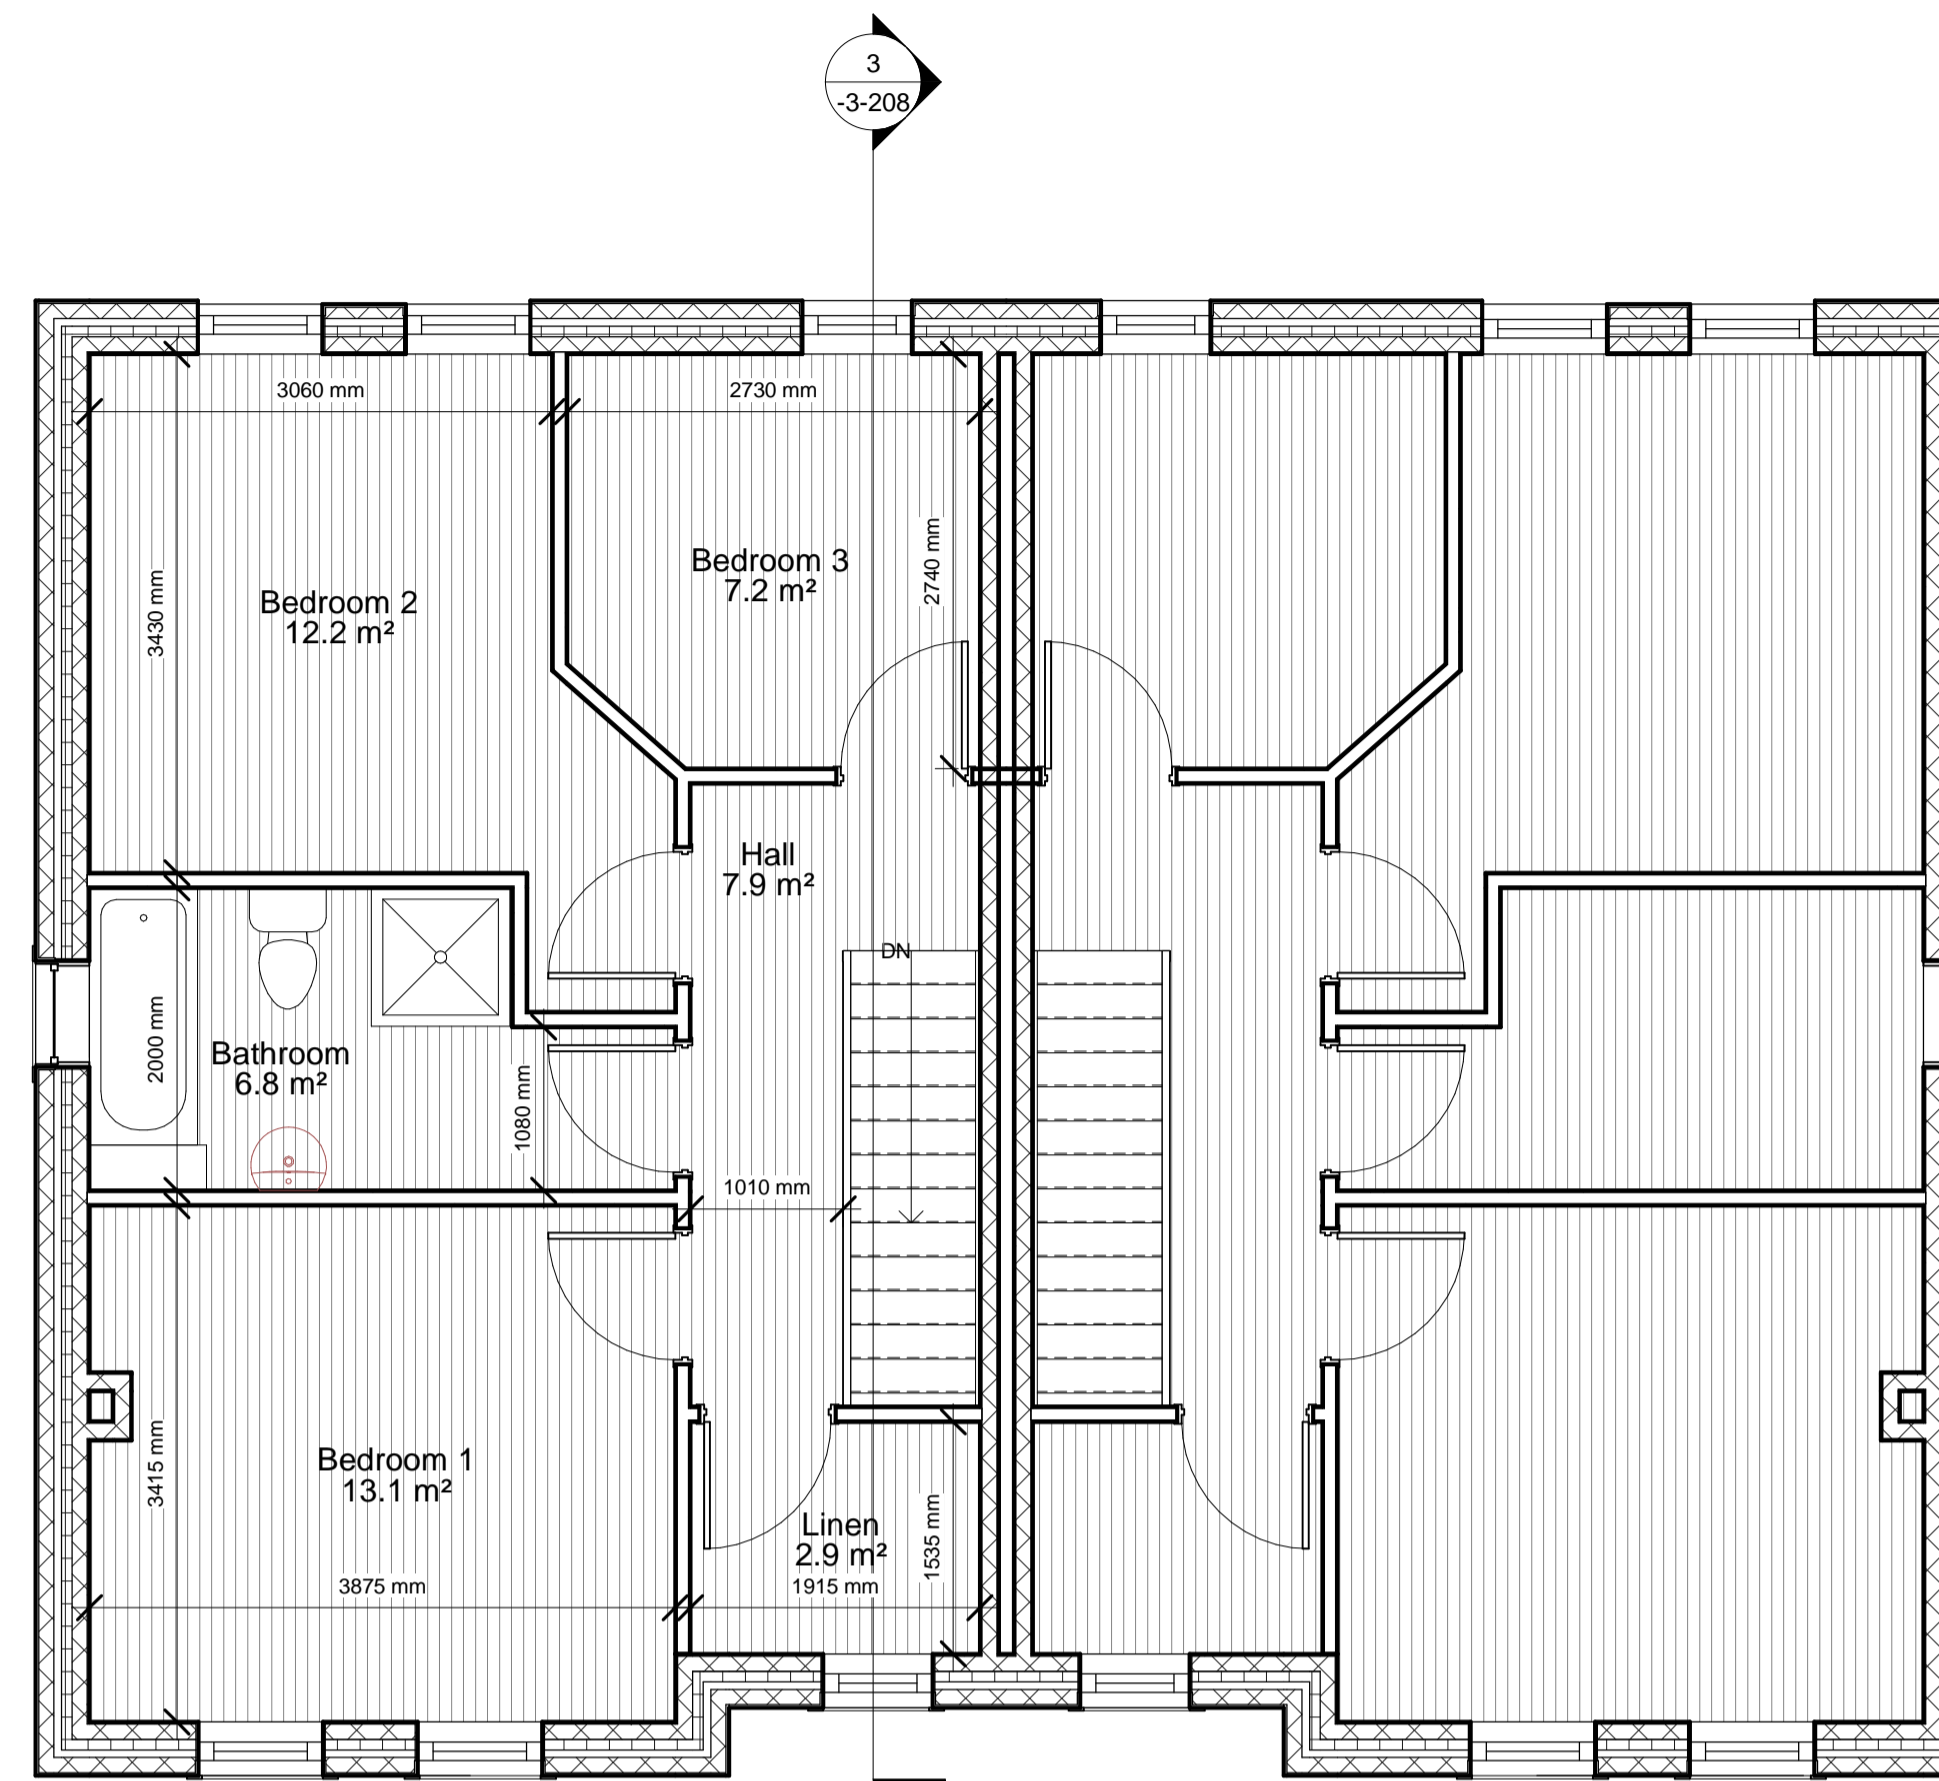

2 First Floor  
1 : 50

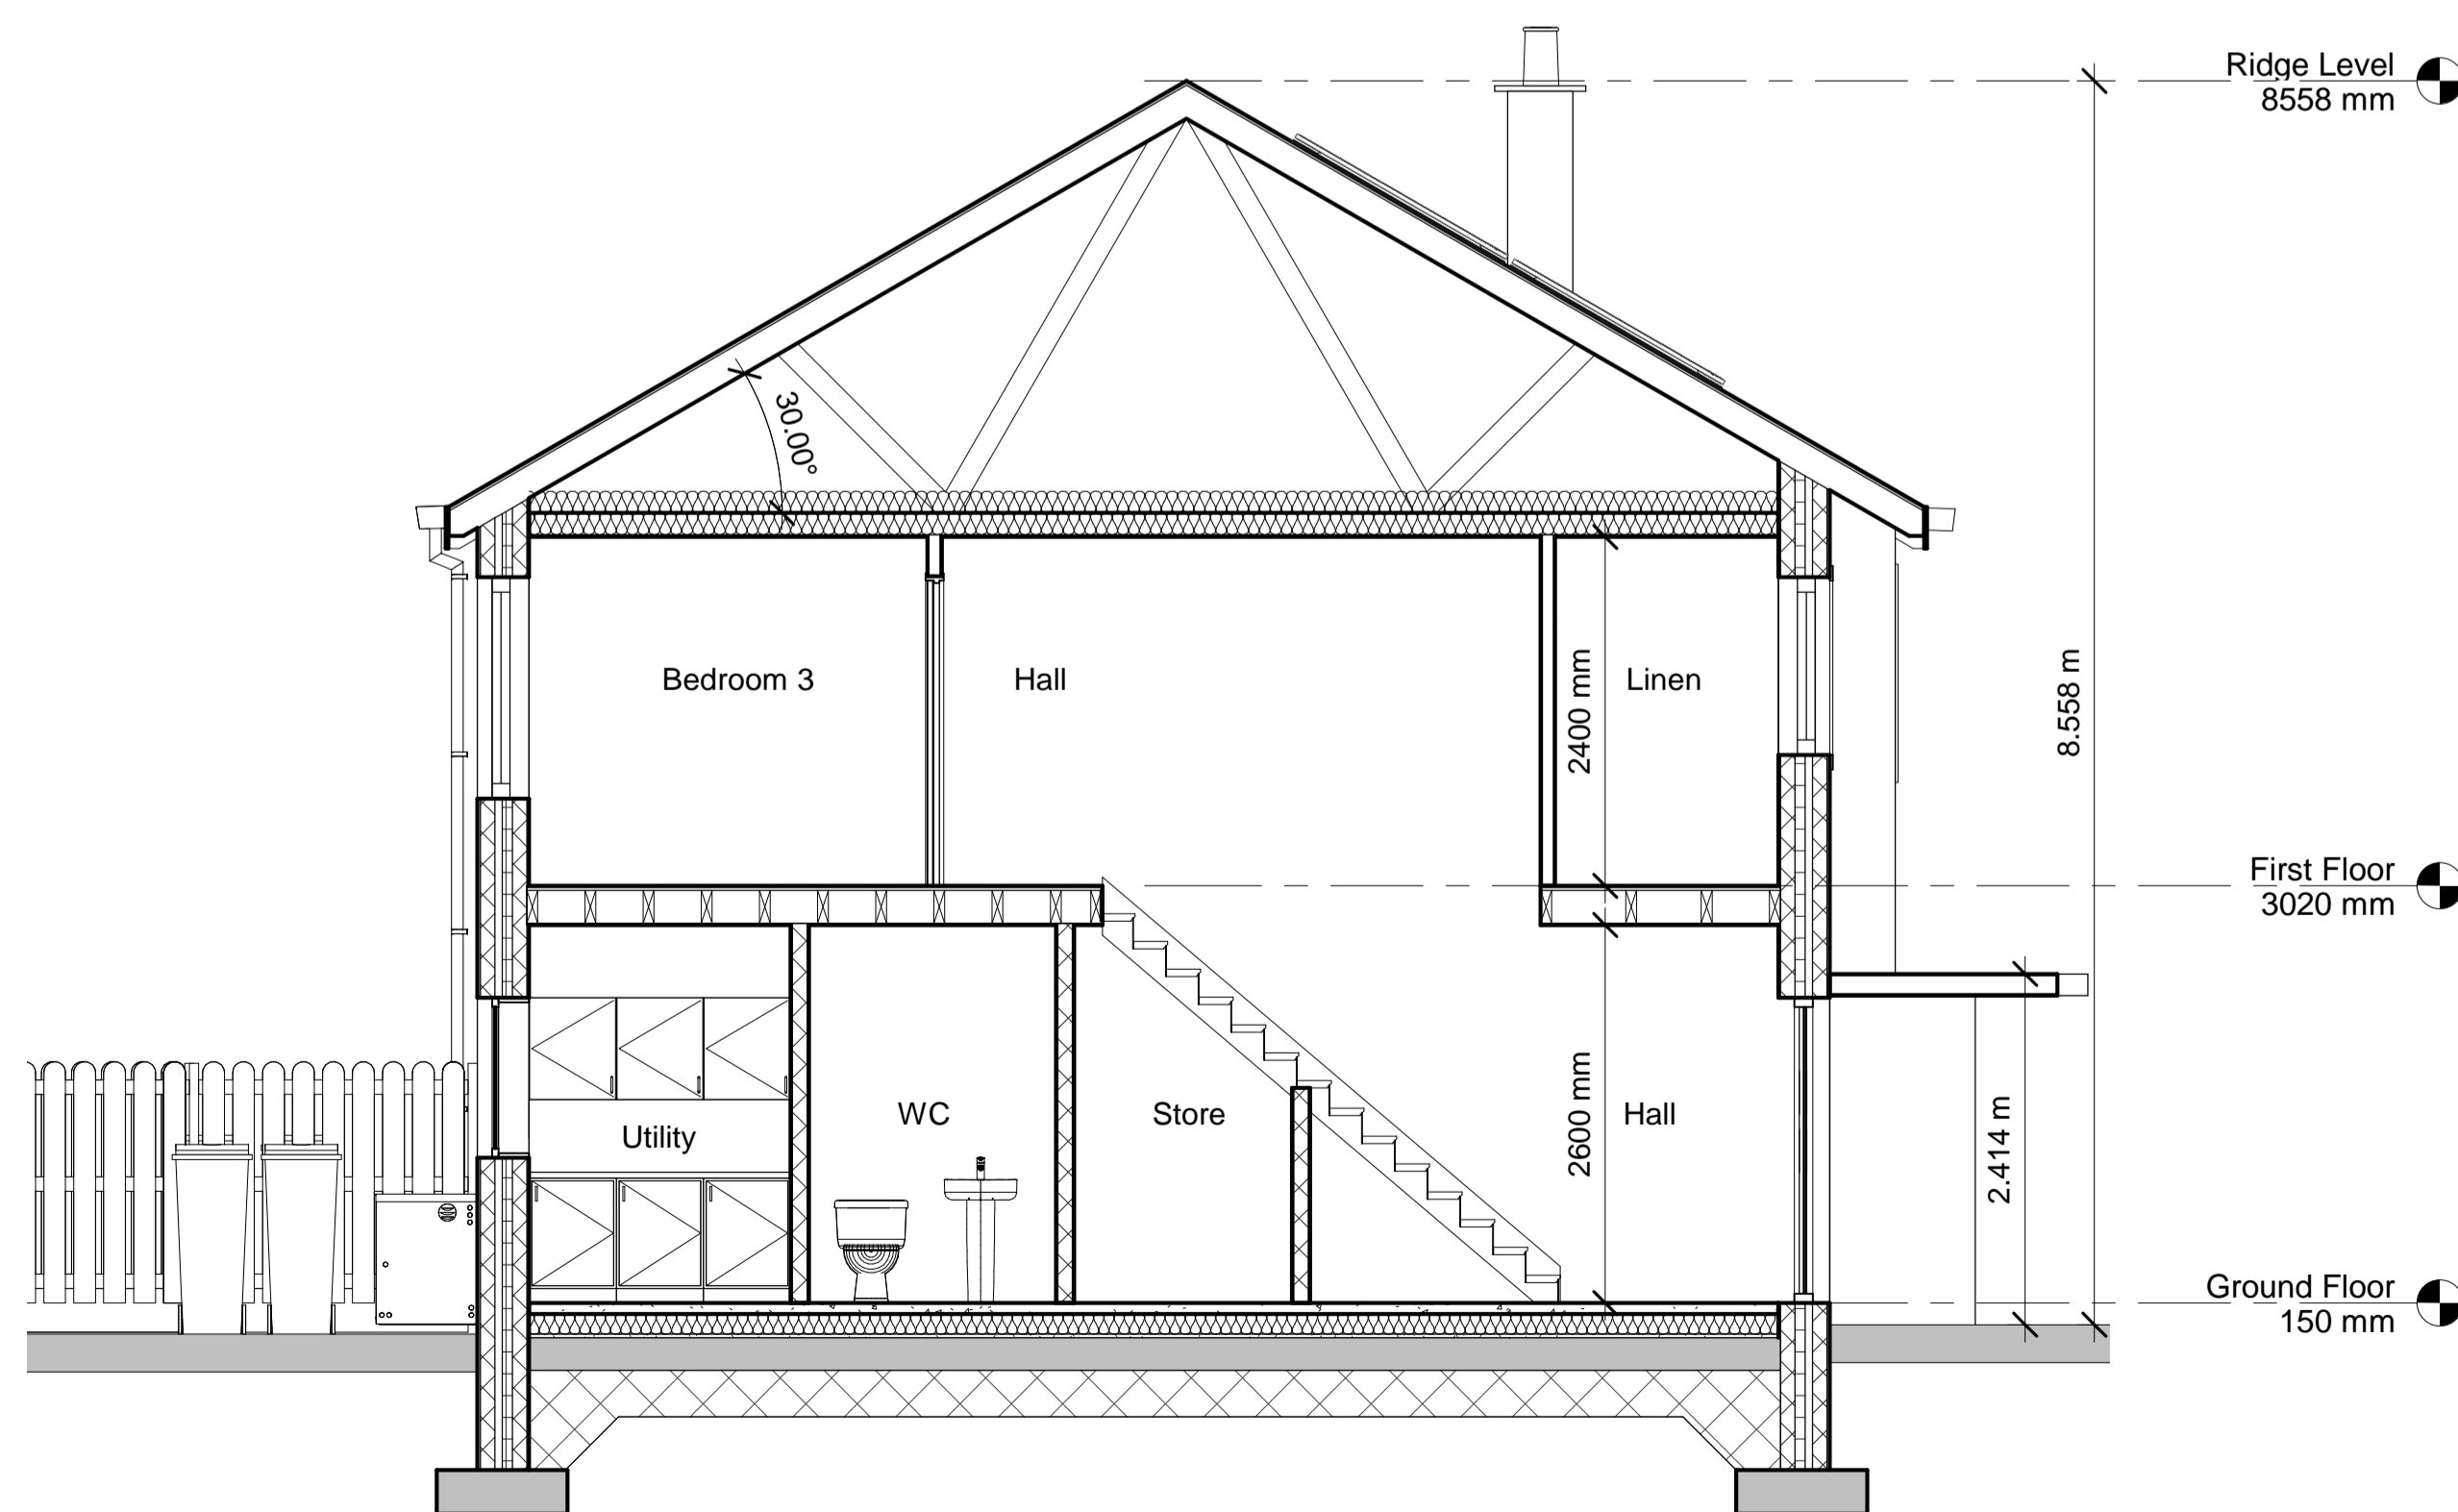

3 Section 2  
1 : 50

**HOUSE TYPE C1 - 3 BED 5 PERSON 2 STOREY**

Room Schedule		
Level	Name	Area
Ground Floor	Hall	7.7 m <sup>2</sup>
Ground Floor	Kitchen / Dining	19.2 m <sup>2</sup>
Ground Floor	Living Room	15.0 m <sup>2</sup>
Ground Floor	Store	1.1 m <sup>2</sup>
Ground Floor	Utility	3.4 m <sup>2</sup>
Ground Floor	WC	3.2 m <sup>2</sup>
First Floor	Bathroom	6.8 m <sup>2</sup>
First Floor	Bedroom 1	13.1 m <sup>2</sup>
First Floor	Bedroom 2	12.2 m <sup>2</sup>
First Floor	Bedroom 3	7.2 m <sup>2</sup>
First Floor	Hall	7.9 m <sup>2</sup>
First Floor	Linen	2.9 m <sup>2</sup>

**VINCENT HANNON & ASSOCIATES**  
CHARTERED ARCHITECTS, SURVEYORS & PROJECT MANAGERS  
ABBEEY STREET, SLIGO. T: 071-9150022  
e-mail: info@vha.ie website: www.vha.ie

client: LEITRIM COUNTY COUNCIL - PART 8 APPLICATION  
/ job description: AUTUMN VIEW, SUMMERHILL, CARRICK ON SHANNON  
drawing title: House Type C1 - Plans & Section  
scale: 1 : 50  
rev: project stage: Planning

drawn by: JE  
checked by: JG  
date: 2018.02.28  
drawing no: 170708-3-208



© THIS DRAWING IS PROTECTED BY COPYRIGHT AND IS TO BE READ IN CONJUNCTION WITH ALL RELEVANT SPECIFICATIONS AND DRAWINGS.  
USE ONLY FIGURED DIMENSIONS.  
DO NOT SCALE OFF THIS DRAWING.  
IT IS THE CONTRACTOR'S RESPONSIBILITY TO ENSURE COMPLIANCE WITH ALL ASPECTS OF THE CURRENT BUILDING REGULATIONS.  
IT IS THE CONTRACTOR'S RESPONSIBILITY TO ENSURE COMPLIANCE WITH ALL CONDITIONS IMPOSED BY THE LOCAL PLANNING AUTHORITY.  
IF IN DOUBT ASK.