



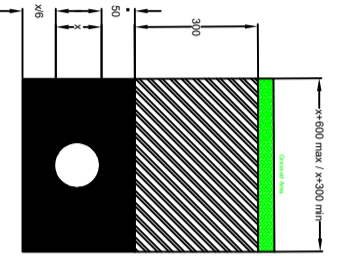

Discharge pipe detail



- Key:
- Class 503 coarse and light weight aggregate to class 503 of MCDRW series 503
  - S14 concrete to MCDRW clause 2002
  - Class 503 fine and ash aggregate to class 504 MCDRW series 500
  - Class 1 or 2 material to MCDRW clause 503.3

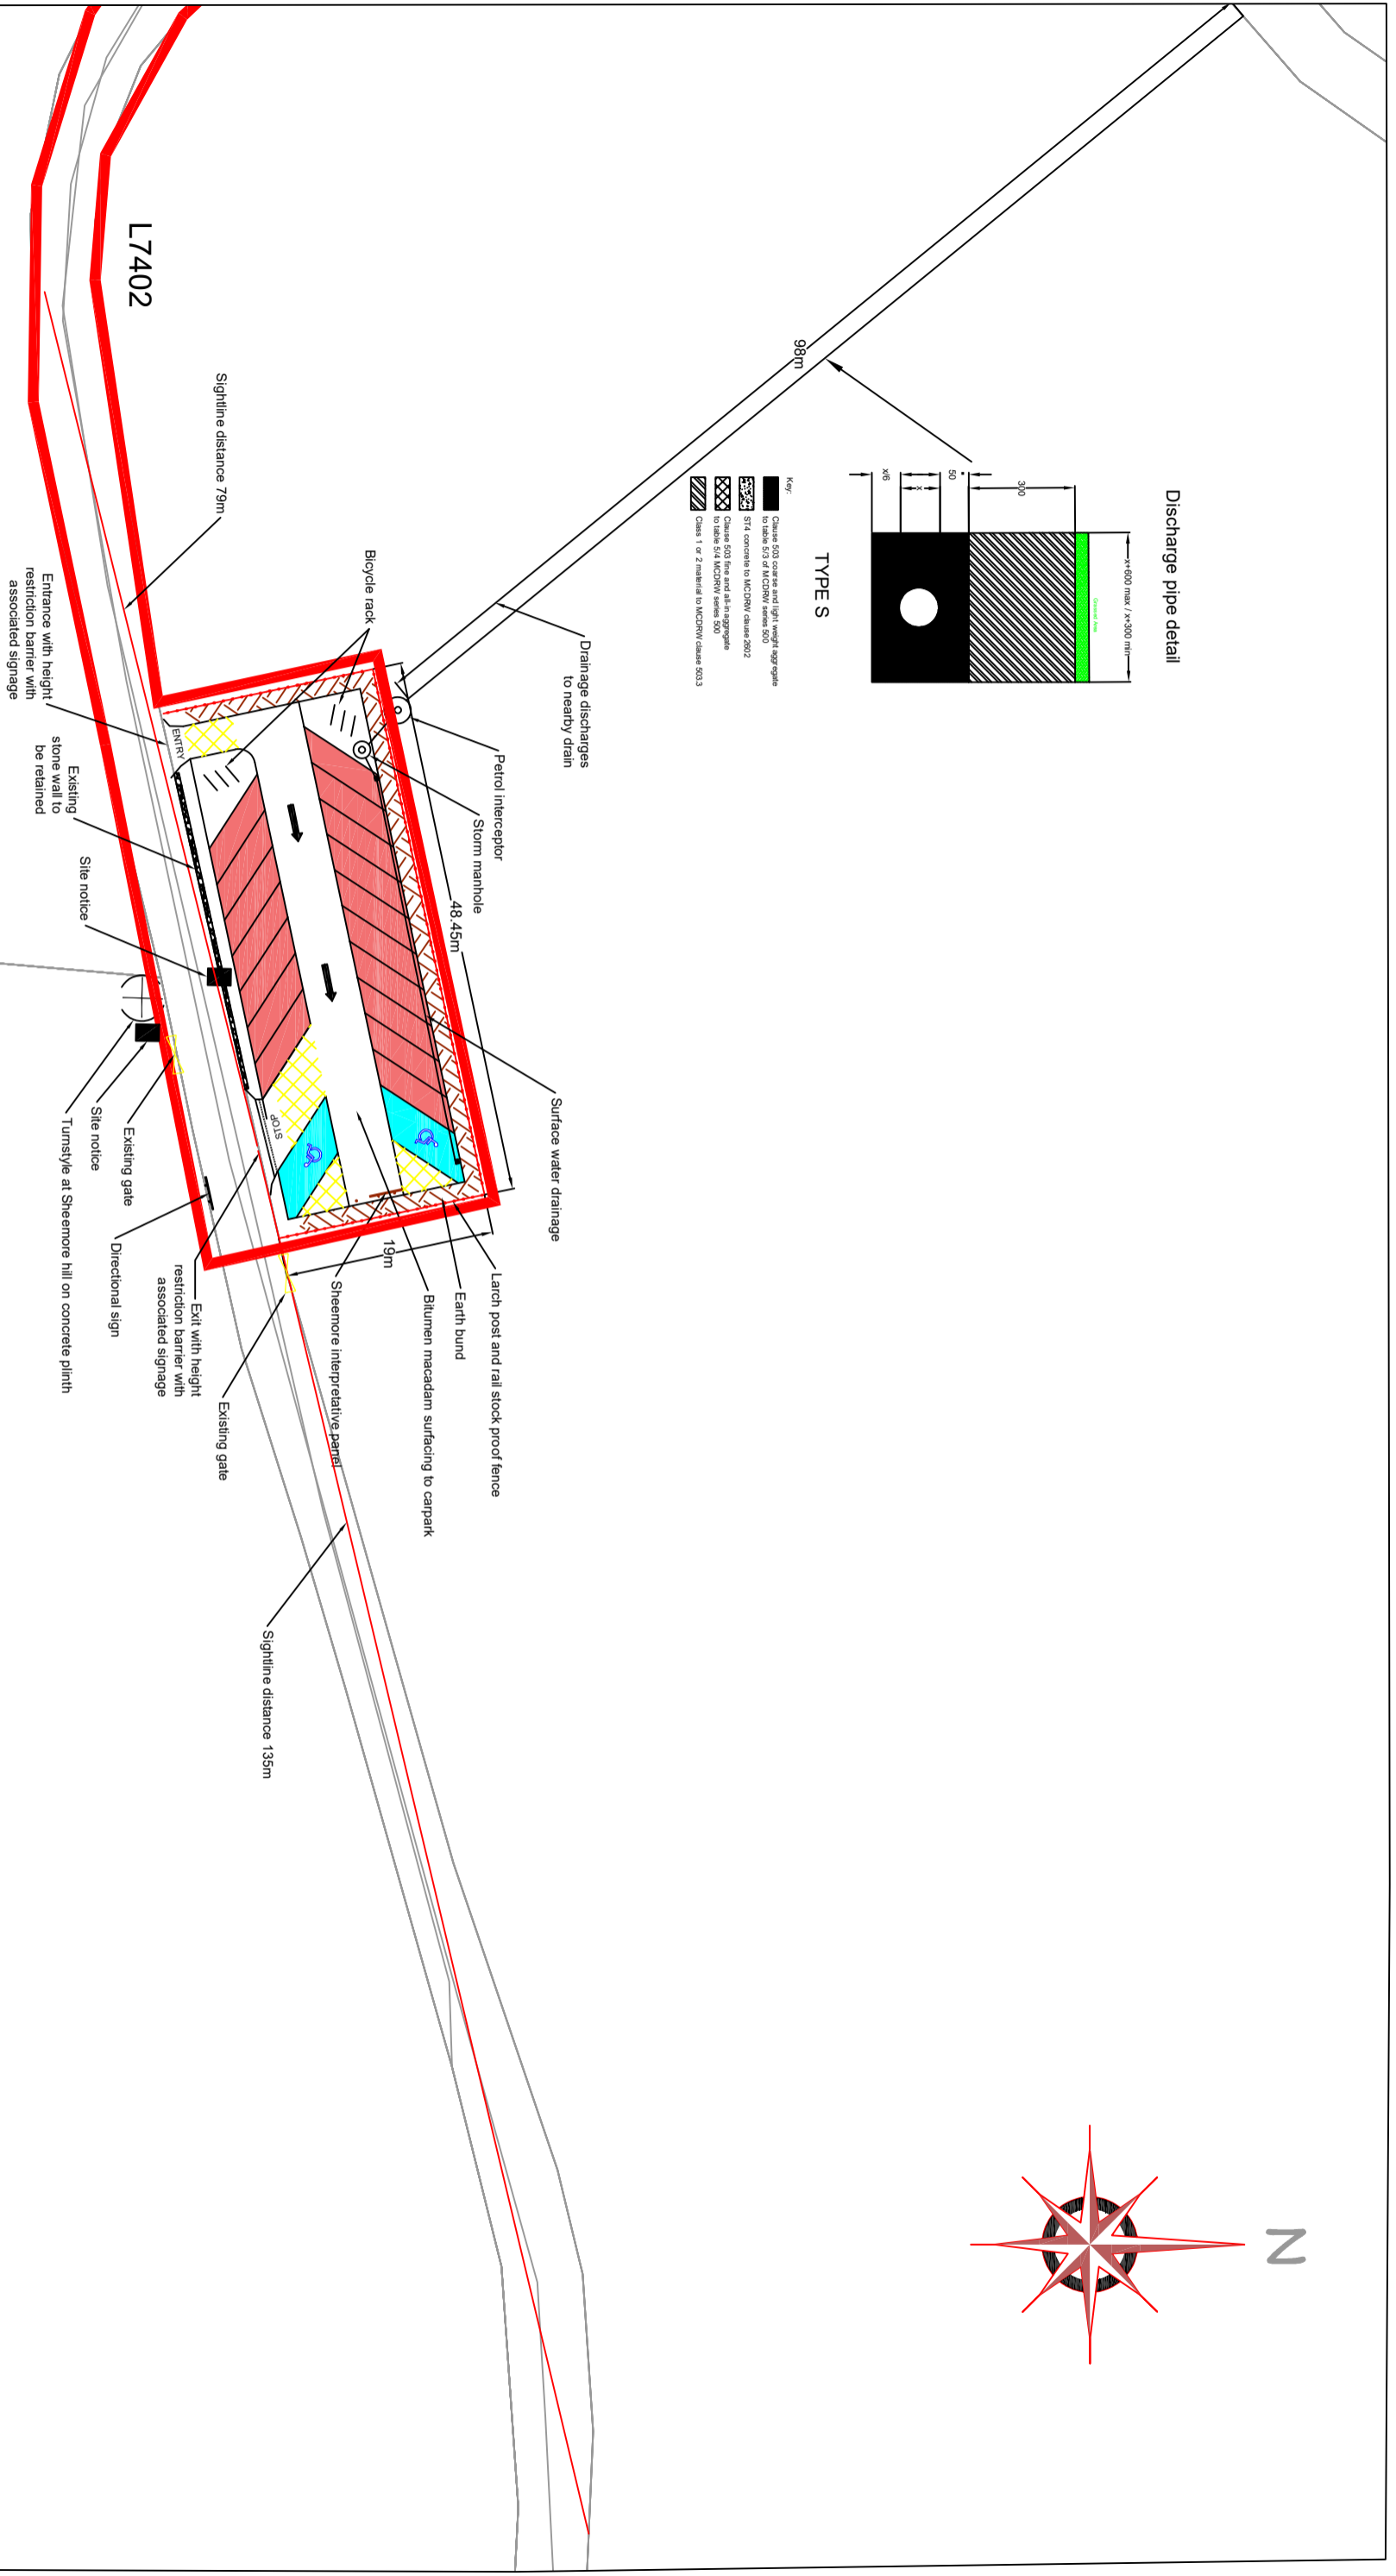

**Leitrim County Council**

Director of Services  
 Mr. Joseph Gilhooly  
 Áras an Chontae  
 Carrick-on-Shannon  
 Co. Leitrim  
 Tel: 071 9620005

REV:	DATE:	AMENDMENT:

Project		Title	
Sheemore Heritage Trail		Proposed Car Park Layout	
Component	Map	Date	Checked
Map	1:500	12/10/2021	FF
Design	RF	Drawn	RF
Design	RF	Drawn	RF
Drawing No.:			Revision:
SH-002			0

