

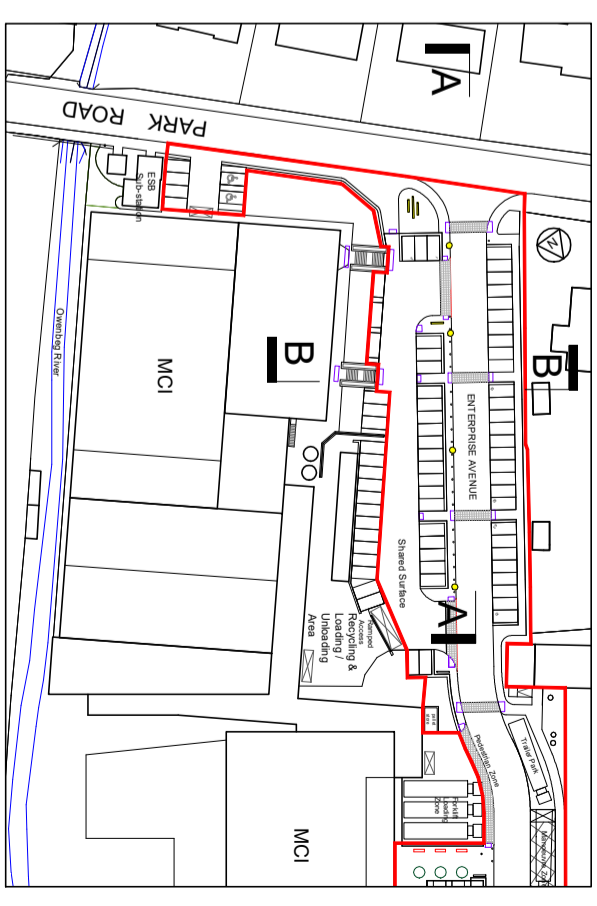
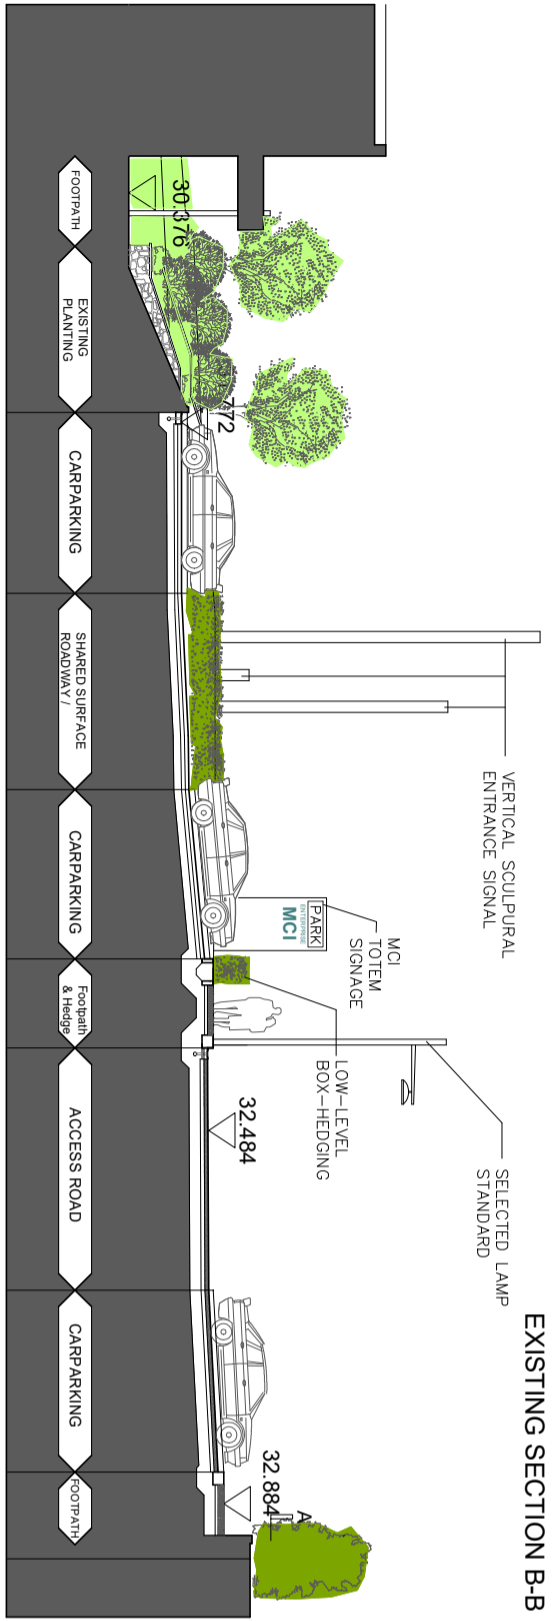
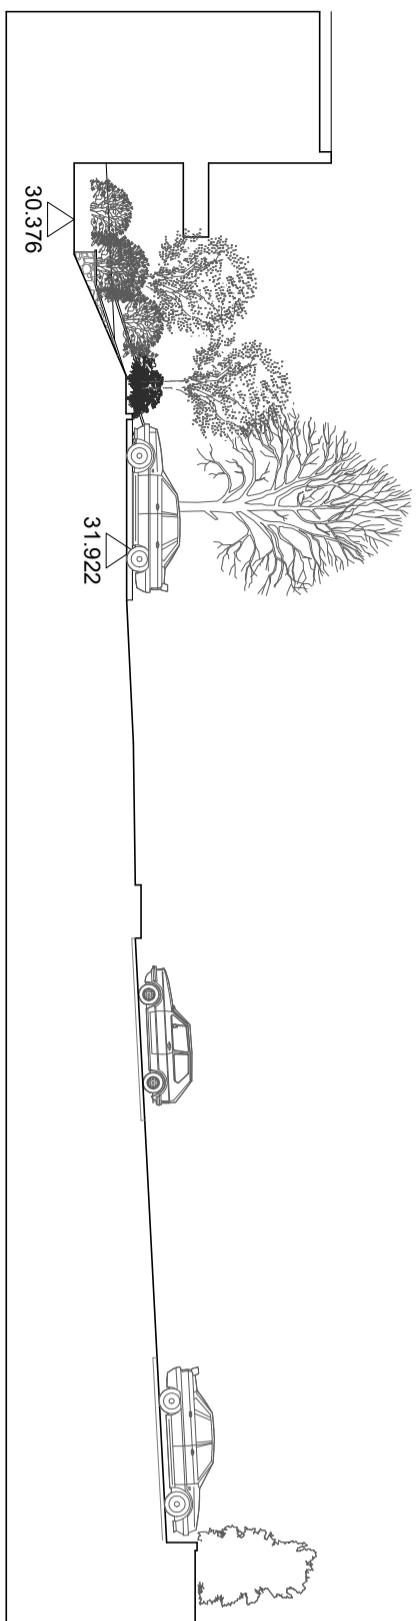


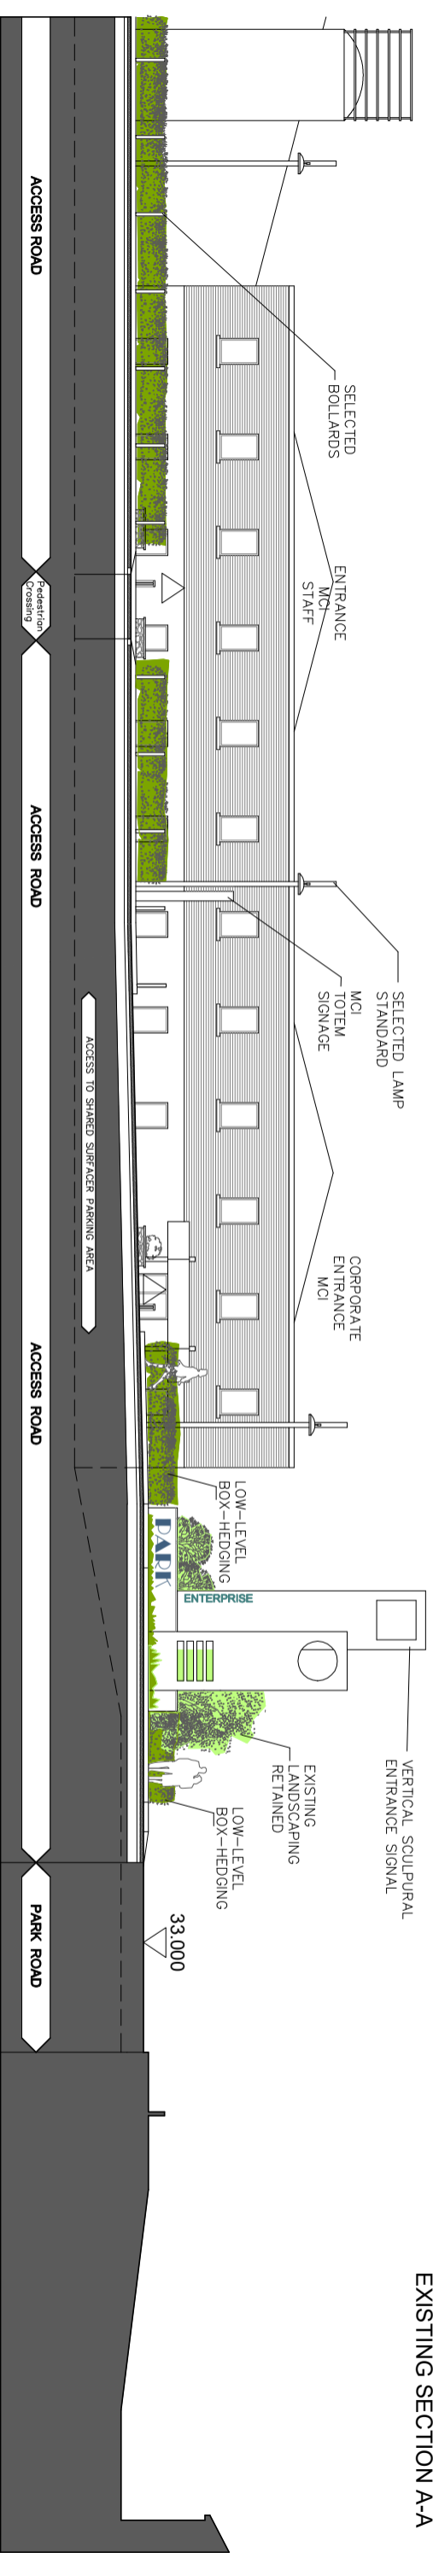

Comhairle Chontae Liatroma
Leitrim County Council

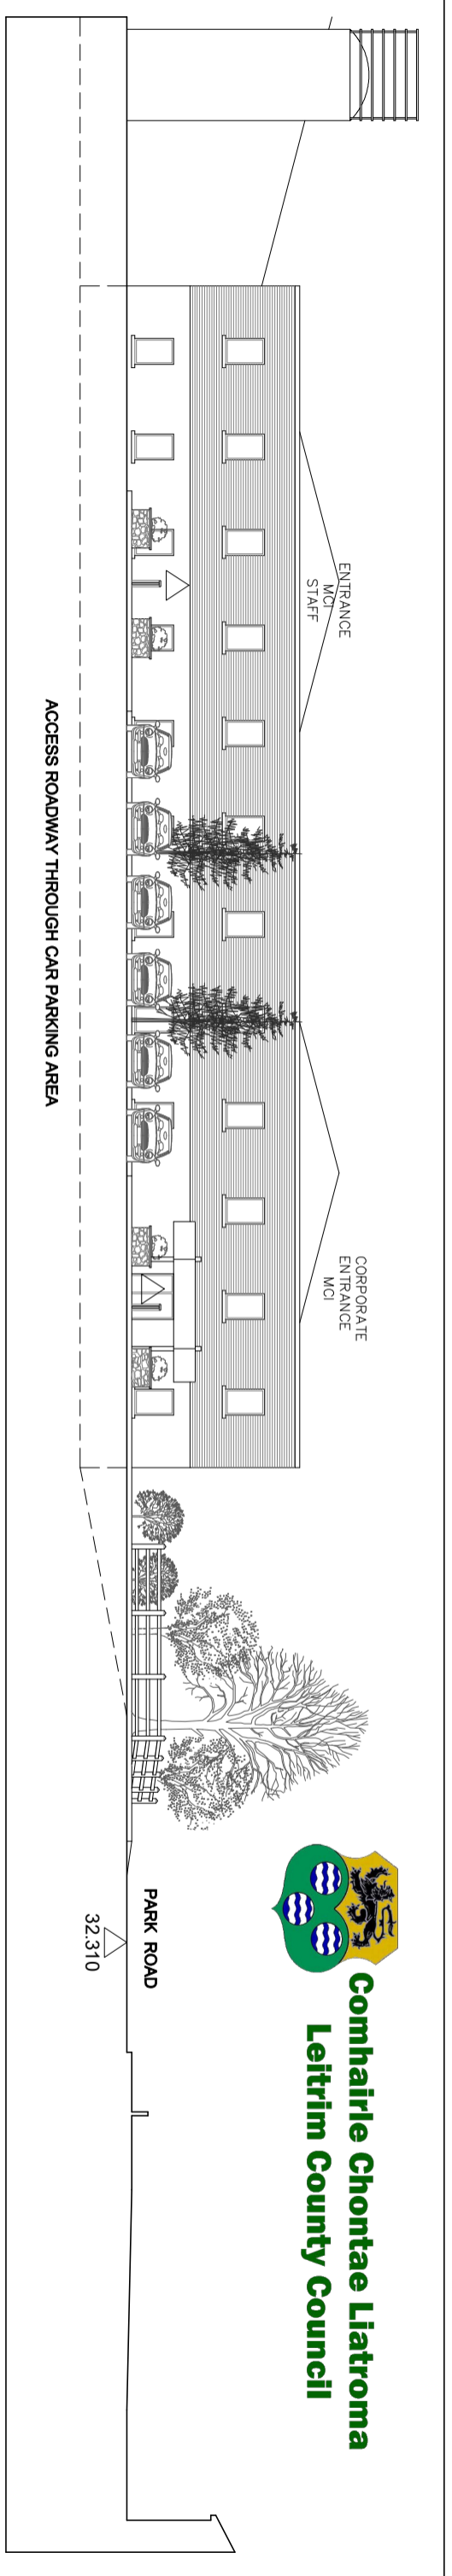

Area 5(a)

PROPOSED SECTION A-A

SHERIDAN WOODS ARCHITECTS + URBAN PLANNERS			
14 BAGGOT ST. LOWER, DUBLIN 2 TEL: 01 6764025 EMAIL: info@sheridanwoods.ie WEB: www.sheridanwoods.ie			
CLIENT:	LEITRIM COUNTY COUNCIL		
PROJECT:	MANORHAMILTON PRELIMINARY DESIGN OF PUBLIC REALM IMPROVEMENTS		
TITLE:	ENTERPRISE LANDS - SECTIONS + ELEVATIONS (1 OF 2)		
JOB NO.:	DRAWING NO.	REV.:	DRAWN BY:
18019	S-016	--	SW
	Area 5(a)		
		DATE:	SHEET:
		MAY '19	A3
			1:200