


01
030

EXISTING CONTIGUOUS ELEVATION - ELEVATION AA

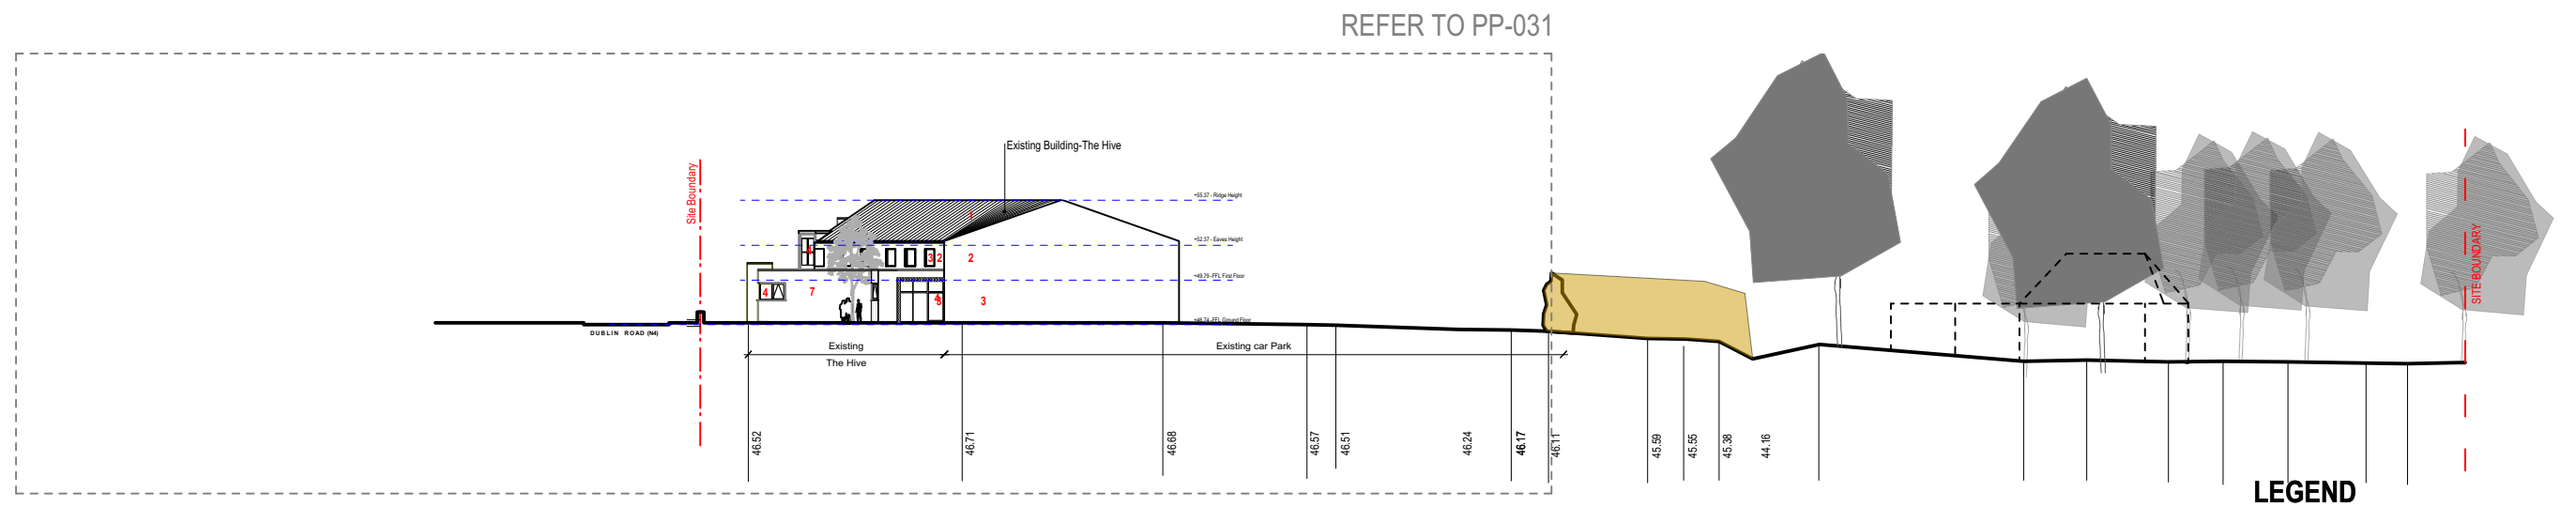

02
030

EXISTING CONTIGUOUS ELEVATION - ELEVATION BB

LEGEND

- 1 Existing insulated metal roof
- 2 Existing exposed block finish
- 3 Existing door/window - pvc type
- 4 Existing door/window - Alud Cad Type
- 5 Existing louvre/shading system
- 6 Existing chimney ventilation stacks
- 7 Existing render finish
- 8 Existing flat roof finish type
- 9 Existing signage

For
LEITRIM COUNTY ENTERPRISE FUND

In Partnership with
**Comhairle Chontae Leitrim
Leitrim County Council**

REVISION

revision
revision
revision
revision

NOTES

levels All levels and dimensions to be checked onsite. Any discrepancies to be reported to Cooney Architects. Do not scale off this drawing. Use figured dimensions only.

This drawing is to be read in conjunction with all other relevant Engineering and Architectural drawings and specifications. General structure only. To be cross referenced with all associated Engineers drawings.

copyright This drawing and design is copyright, and may not be reproduced without Cooney Architects permission.

DESIGN TEAM

PLANNING

Cooney Architects

project title Proposed extension to The Hive
Carrick On Shannon, Co Leitrim
Leitrim County Enterprise Fund

client

drawn by LG
checked by FC

drawing no. 19021 PP-030 rev
drawing title Existing Elevations 01

scale 1:1000 @ ISO A1
1:500 @ ISO A3
date Mar 2020

The Old Brewers Club
32 The Crosses, Dublin 8
T 01 4533 444 F 01 4533 445