


This is a computer generated map produced under licence from Ordnance Survey Ireland Copyright O.S.I. All rights reserved. Licence Number: 2019/OSI_NMA_139

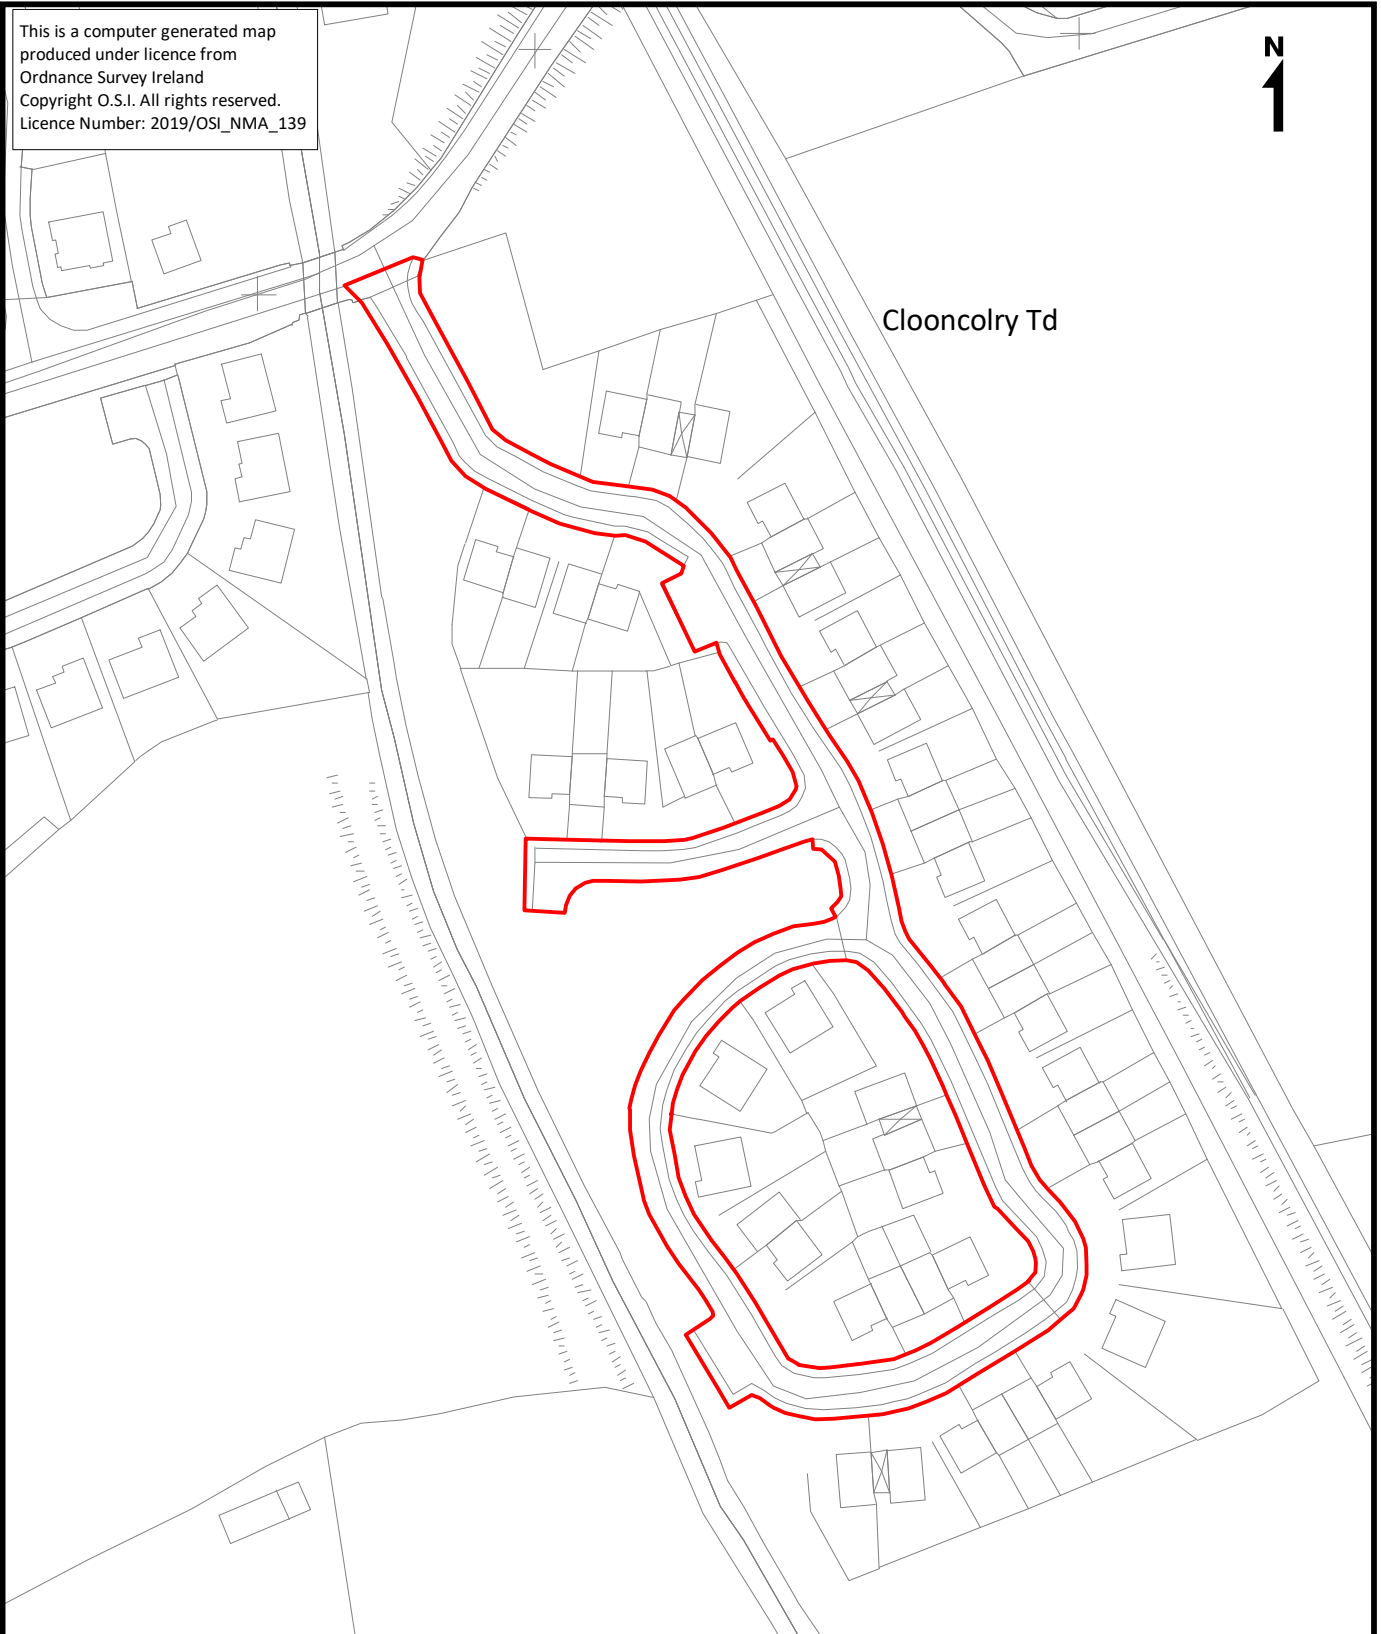

Clooncolry Td



Notes:

Road off Regional Road R-202-1 serving River Meadow Housing Estate in the townland of Clooncolry Td. for a distance of 492metres

**Planning and Development Acts, 2000-2019
Section 180
&
Roads Act, 1993
Section 11**

**Comhairle Chontae Liatroma
Aras an Chontae,
Cora Droma Ruisc,
Chontae Liatroma.**



**Leitrim County Council,
Aras an Chontae,
Carrick on Shannon,
Co Leitrim.**

**Economic Development, Planning and Infrastructural Services
Director of Services Mr Joseph Gilhooly**

Drawing Number:

TIC.028/001

Date: 10 July 2020

Scale: 1 : 1,500 (at A4)

Prepared By: MD