


This is a computer generated map produced under licence from Ordnance Survey Ireland Copyright O.S.I. All rights reserved. Licence Number: 2019/OSI_NMA_139

N
1

Carricknabrack Td

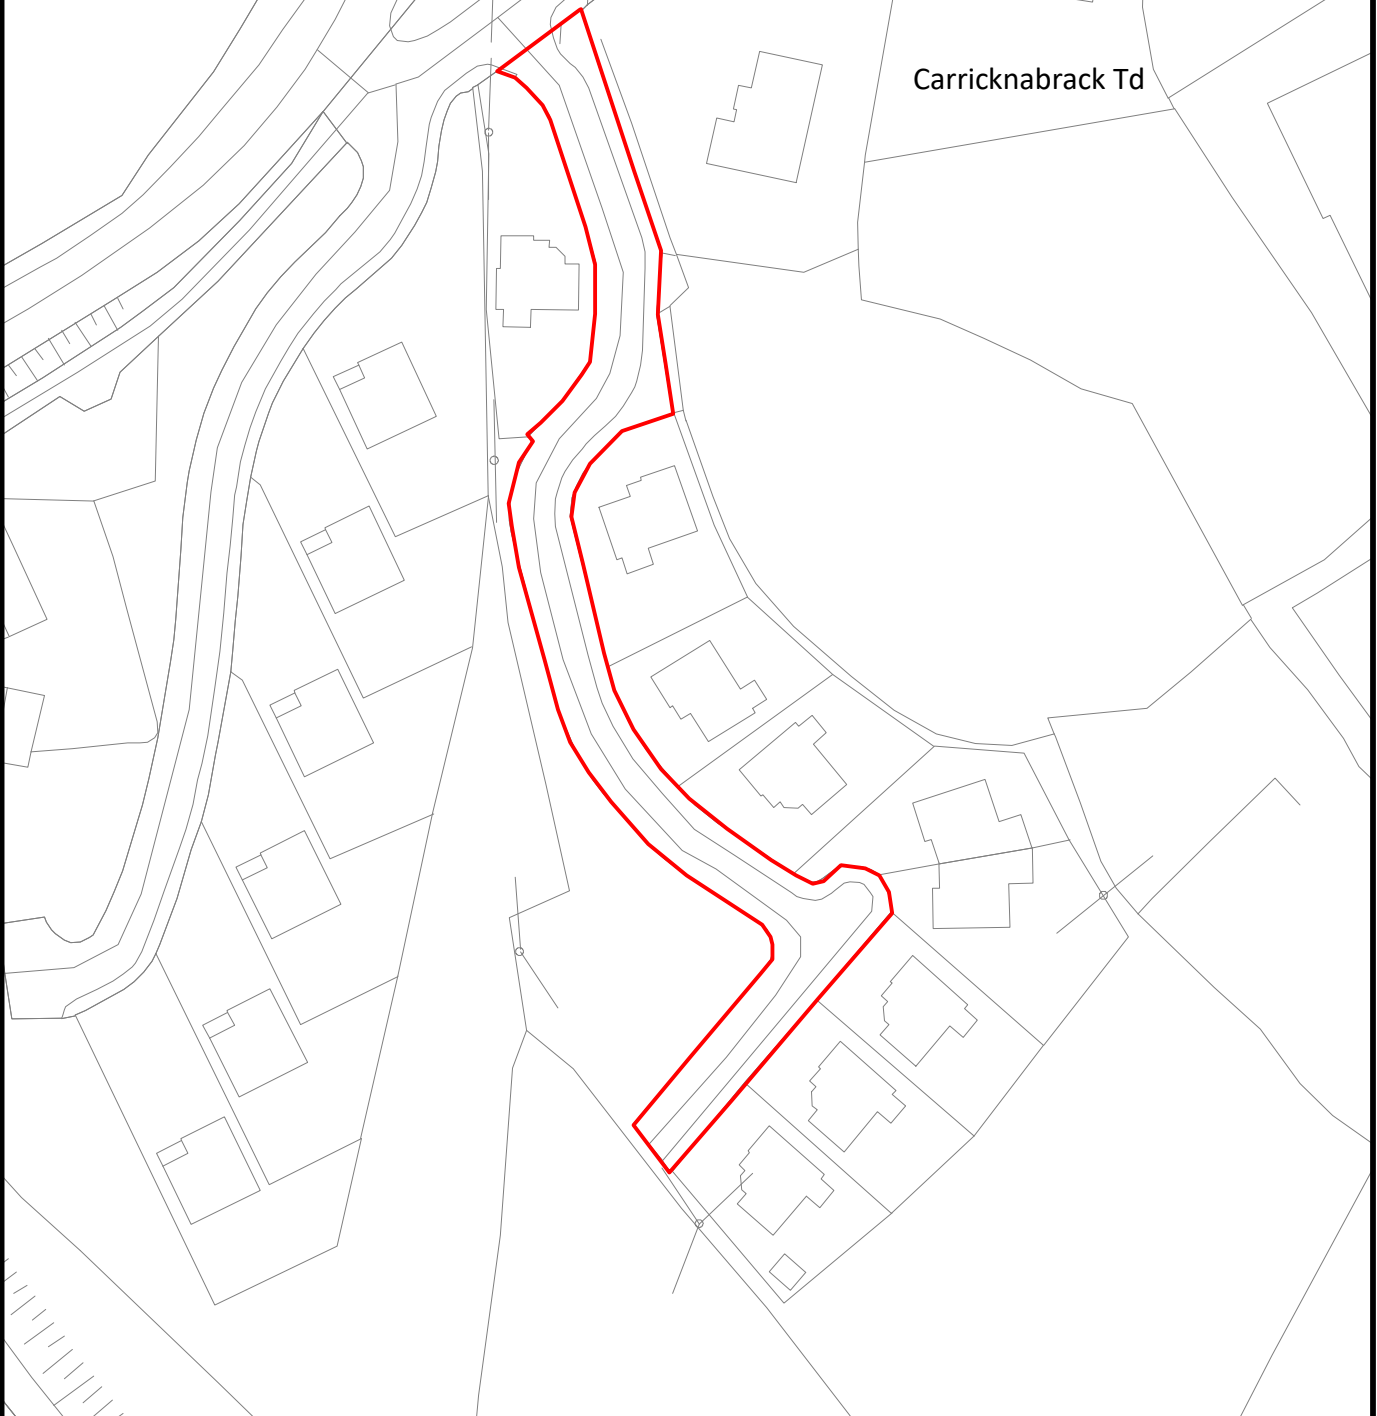

Notes:

Road off Regional Road R-208-2 serving Cluain Locha Housing Estate in the townland of Carricknabrack Td. for a distance of 173metres.

Planning and Development Acts, 2000-2019
Section 180
&
Roads Act, 1993
Section 11

Comhairle Chontae Liatroma
Aras an Chontae,
Cora Droma Ruisc,
Chontae Liatroma.



Leitrim County Council,
Aras an Chontae,
Carrick on Shannon,
Co Leitrim.

Economic Development, Planning and Infrastructural Services
Director of Services Mr Joseph Gilhooly

Drawing Number:

TIC.102/001

Date: 10 July 2020

Scale: 1 : 1,000 (at A4)

Prepared By: MD