


This is a computer generated map produced under licence from Ordnance Survey Ireland. Copyright O.S.I. All rights reserved. Licence No: 2018/16 CCMA Leitrim



# Duncarbry Td

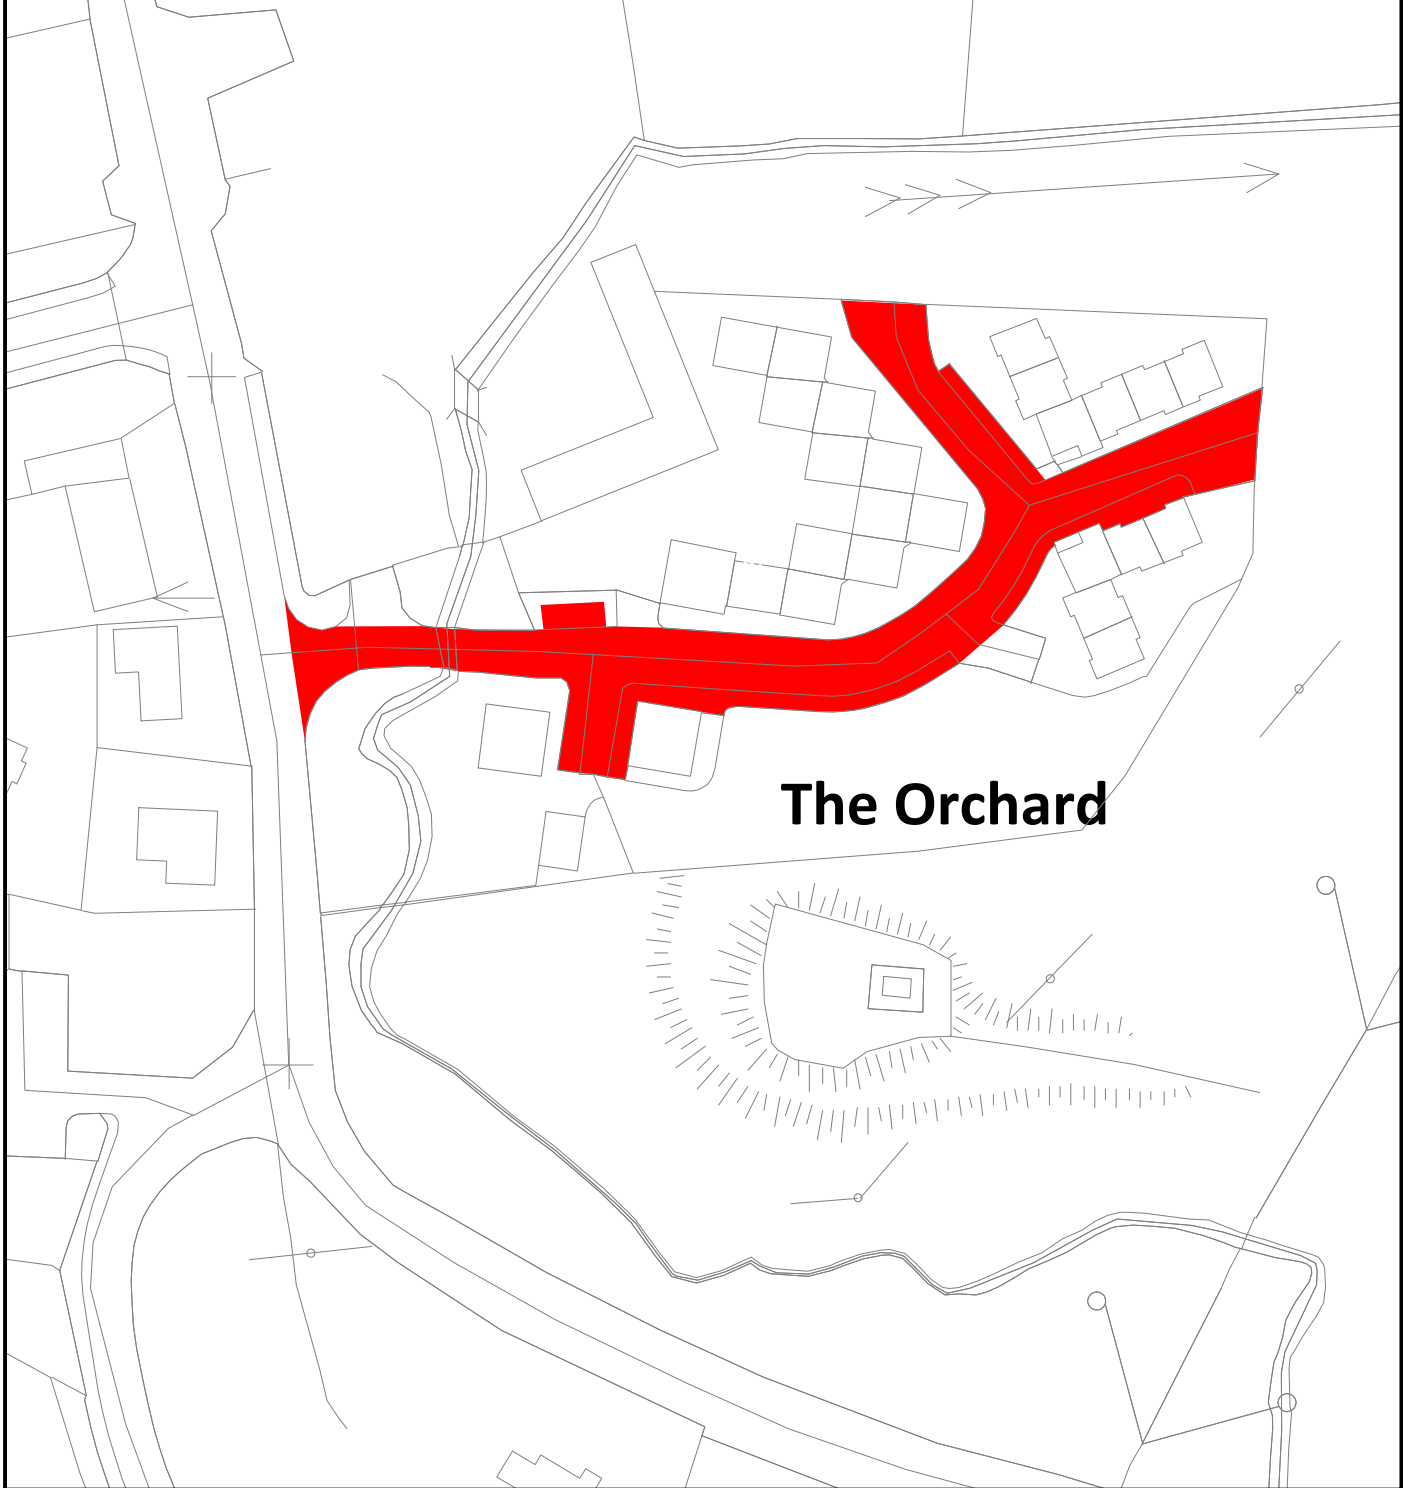

## The Orchard

### Roads to be Declared Public Roads at The Orchard, Duncarbry Td, Tullaghan, Co Leitrim.

Roads shown shaded Red.  
Road length: 191m.

Planning and Development Acts, 2000 to 2018  
Section 180  
&  
Roads Act, 1993  
Section 11

Comhairle Chontae Liatroma.  
Aras an Chontae  
Cora Droma Rusic  
Chontae Liatroma



Leitrim County Council.  
Aras an Chontae  
Carrick on Shannon  
Co Leitrim

Economic Development, Planning and Transportation.  
Director of Services: Joseph Gilhooly.

Drawing Number:

TIC015/001

Date: 02 January 2019

Scale: 1 : 1000 (at A4)